


**BOLT CIRCLE** 2  
**SCALE: 1" = 1'-0"**

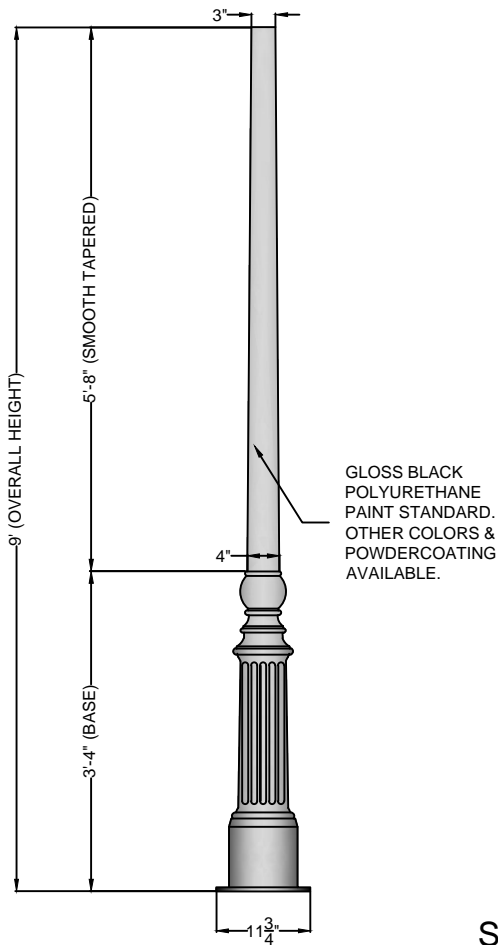

**SIDE VIEW** 1  
**SCALE: 1/2" = 1'-0"**

**NOTES**

- |                   |         |
|-------------------|---------|
| 1. WIND SPEED     | 120 MPH |
| 2. WIND LOADING   | 7.36    |
| 3. POLE WEIGHT    | 57 LBS. |
| 4. WALL THICKNESS | 0.125"  |

A	CREATED	JAH	05/18/17
B			
C			
REV:	DESCRIPTION:	BY:	DATE:

**AMENDMENTS:**

TITLE: <b>ALUMINUM-SMOOTH-TAPERED</b>	SCALE AT A4. 1/2"=1'-0"	DRAWN. JAH	CHECKED. XXX	REVISION. A
	SITE: <b>PHILADELPHIA</b>	PART NO. AA-209	PROJECT NO. XX	DATE. 05/18/17



**MAIN STREET LIGHTING**

1080 INDUSTRIAL PKWY.  
 MEDINA, OH 44256  
[www.mainstreetlighting.com/](http://www.mainstreetlighting.com/)