


BOLT CIRCLE 2
 SCALE: 1" = 1'-0"

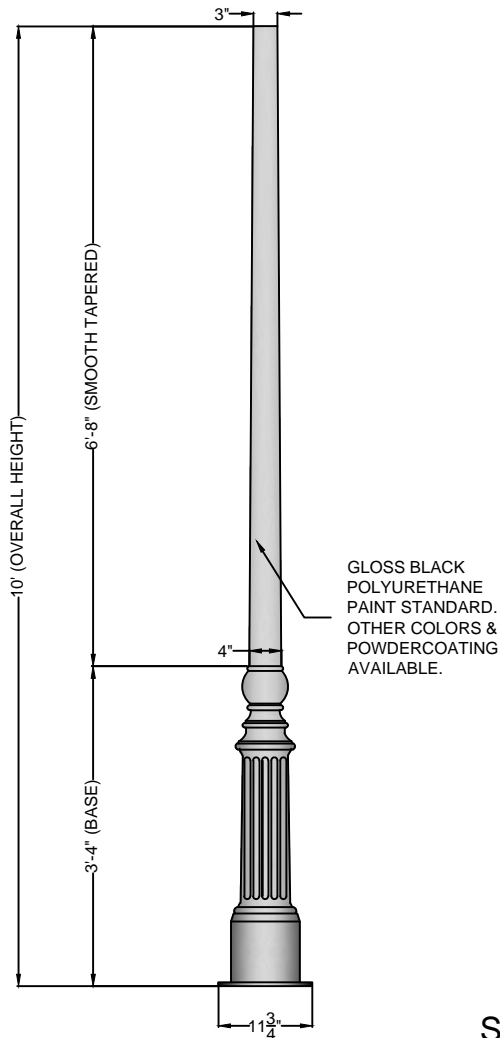

SIDE VIEW 1
 SCALE: 1/2" = 1'-0"

NOTES

- | | |
|-------------------|---------|
| 1. WIND SPEED | 120 MPH |
| 2. WIND LOADING | 6.77 |
| 3. POLE WEIGHT | 61 LBS. |
| 4. WALL THICKNESS | 0.125" |

A	CREATED	JAH	05/18/17
B			
C			
REV:	DESCRIPTION:	BY:	DATE:

AMENDMENTS:

TITLE: ALUMINUM-SMOOTH-TAPERED	SCALE AT A4. 1/2"=1'-0"	DRAWN. JAH	CHECKED. XXX	REVISION. A
	PART NO. AA-210	PROJECT NO. XX	DATE. 05/18/17	

	MAIN STREET LIGHTING	1080 INDUSTRIAL PKWY. MEDINA, OH 44256 www.mainstreetlighting.com/
---	-----------------------------	---