



9 1/8" DIA., 3 HOLE  
ANCHOR BOLT CIRCLE  
STANDARD

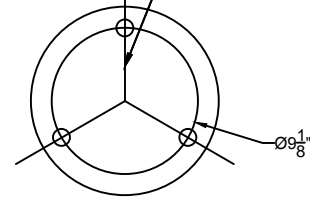

**BOLT CIRCLE** 2  
**SCALE: 1" = 1'-0"**

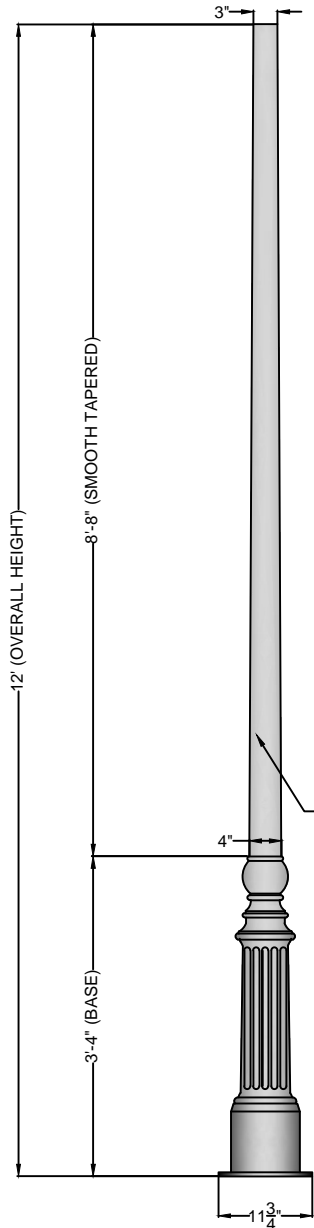

GLOSS BLACK  
POLYURETHANE  
PAINT STANDARD.  
OTHER COLORS &  
POWDERCOATING  
AVAILABLE.

**NOTES**

- 1. WIND SPEED 120 MPH
- 2. WIND LOADING 5.73
- 3. POLE WEIGHT 69 LBS.
- 4. WALL THICKNESS 0.125"

**SIDE VIEW** 1  
**SCALE: 1/2" = 1'-0"**

A	CREATED	JAH	05/18/17
B			
C			
REV:	DESCRIPTION:	BY:	DATE:

**AMENDMENTS:**

TITLE: <b>ALUMINUM-SMOOTH-TAPERED</b>	SCALE AT A4. 1/2"=1'-0"	DRAWN. JAH	CHECKED. XXX	REVISION. A
--	----------------------------	---------------	-----------------	----------------

SITE: <b>PHILADELPHIA</b>	PART NO. AA-212	PROJECT NO. XX	DATE. 05/18/17
------------------------------	--------------------	-------------------	-------------------



**MAIN STREET LIGHTING**

1080 INDUSTRIAL PKWY.  
MEDINA, OH 44256  
www.mainstreetlighting.com/