


**BOLT CIRCLE**  
**SCALE: 1" = 1'-0"** 2

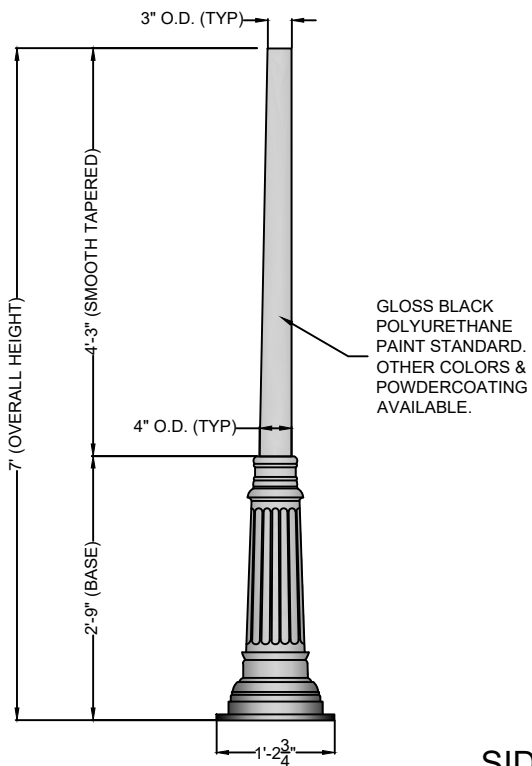

GLOSS BLACK  
 POLYURETHANE  
 PAINT STANDARD.  
 OTHER COLORS &  
 POWDERCOATING  
 AVAILABLE.

**SIDE VIEW**  
**SCALE: 1/2" = 1'-0"** 1

**NOTES**

- 1. WIND SPEED 120 MPH
- 2. WIND LOADING 18.82
- 3. POLE WEIGHT 50 LBS.
- 4. WALL THICKNESS 0.125"

A	CREATED	JAH	05/18/17
B			
C			
REV:	DESCRIPTION:	BY:	DATE:

**AMENDMENTS:**

TITLE: <b>ALUMINUM-SMOOTH-TAPERED</b>	SCALE AT A4. 1/2"=1'-0"	DRAWN. JAH	CHECKED. XXX	REVISION. A
	PART NO. AA-307	PROJECT NO. XX	DATE. 05/18/17	

 <b>MAIN STREET LIGHTING</b>	1080 INDUSTRIAL PKWY. MEDINA, OH 44256 <a href="http://www.mainstreetlighting.com/">www.mainstreetlighting.com/</a>
---	---