


**BOLT CIRCLE** 2  
SCALE: 1" = 1'-0"

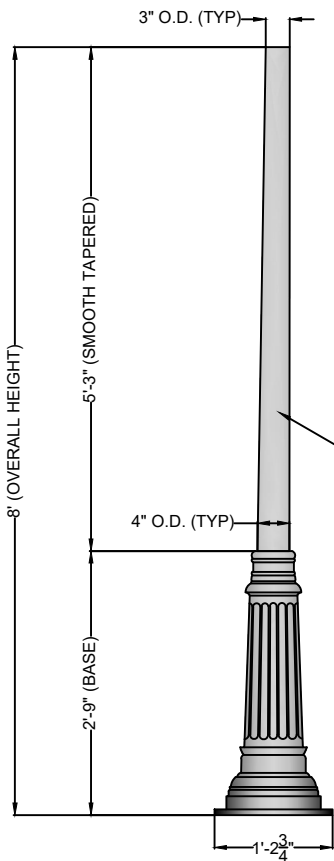

GLOSS BLACK  
POLYURETHANE  
PAINT STANDARD.  
OTHER COLORS &  
POWDERCOATING  
AVAILABLE.

**NOTES**

1. WIND SPEED 120 MPH
2. WIND LOADING 15.30
3. POLE WEIGHT 55 LBS.
4. WALL THICKNESS 0.125"

**SIDE VIEW** 1  
SCALE: 1/2" = 1'-0"

A	CREATED	JAH	05/18/17
B			
C			
REV:	DESCRIPTION:	BY:	DATE:

**AMENDMENTS:**

TITLE:	ALUMINUM-SMOOTH-TAPERED	SCALE AT A4. 1/2"=1'-0"	DRAWN. JAH	CHECKED. XXX	REVISION. A
--------	-------------------------	----------------------------	---------------	-----------------	----------------

SITE:	LOUISVILLE	PART NO. AA-308	PROJECT NO. XX	DATE. 05/18/17
-------	------------	--------------------	-------------------	-------------------



**MAIN STREET LIGHTING**

1080 INDUSTRIAL PKWY.  
MEDINA, OH 44256  
www.mainstreetlighting.com/