


BOLT CIRCLE
SCALE: 1" = 1'-0" 2

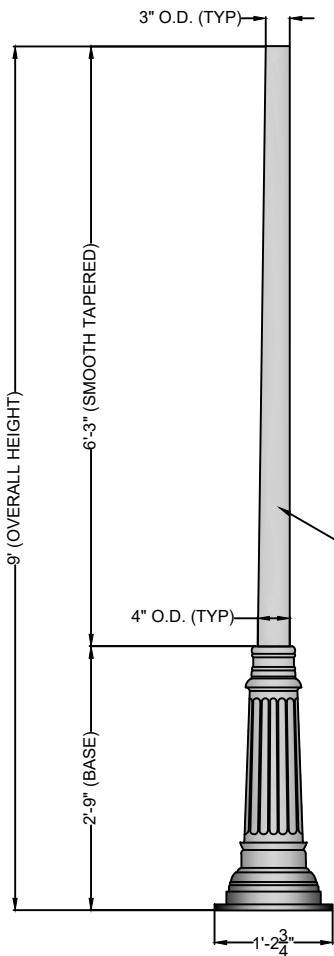

GLOSS BLACK
 POLYURETHANE
 PAINT STANDARD.
 OTHER COLORS &
 POWDERCOATING
 AVAILABLE.

NOTES

- 1. WIND SPEED 120 MPH
- 2. WIND LOADING 12.44
- 3. POLE WEIGHT 60 LBS.
- 4. WALL THICKNESS 0.125"

SIDE VIEW
SCALE: 1/2" = 1'-0" 1

| | | | |
|------|--------------|-----|----------|
| A | CREATED | JAH | 05/18/17 |
| B | | | |
| C | | | |
| REV: | DESCRIPTION: | BY: | DATE: |

AMENDMENTS:

| | | | | | |
|--------|-------------------------|----------------------------|---------------|-----------------|----------------|
| TITLE: | ALUMINUM-SMOOTH-TAPERED | SCALE AT A4. 1/2"=1'-0" | DRAWN. JAH | CHECKED. XXX | REVISION. A |
|--------|-------------------------|----------------------------|---------------|-----------------|----------------|

| | | | | |
|-------|------------|--------------------|-------------------|-------------------|
| SITE: | LOUISVILLE | PART NO. AA-309 | PROJECT NO. XX | DATE. 05/18/17 |
|-------|------------|--------------------|-------------------|-------------------|



MAIN STREET LIGHTING

1080 INDUSTRIAL PKWY.
 MEDINA, OH 44256
 www.mainstreetlighting.com/