


**BOLT CIRCLE**

**SCALE: 1" = 1'-0"**

2

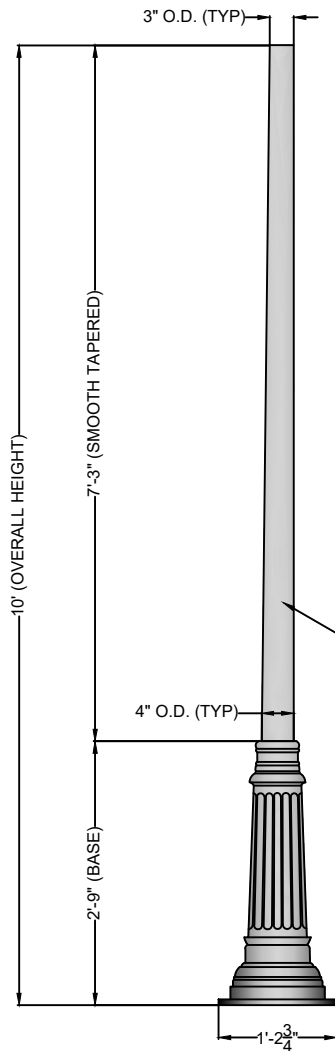

GLOSS BLACK  
POLYURETHANE  
PAINT STANDARD.  
OTHER COLORS &  
POWDERCOATING  
AVAILABLE.

**NOTES**

1. WIND SPEED 120 MPH
2. WIND LOADING 10.11
3. POLE WEIGHT 65 LBS.
4. WALL THICKNESS 0.125"

**SIDE VIEW**

**SCALE: 1/2" = 1'-0"**

1

A	CREATED	JAH	05/18/17
B			
C			
REV:	DESCRIPTION:	BY:	DATE:

**AMENDMENTS:**

TITLE:	ALUMINUM-SMOOTH-TAPERED	SCALE AT A4: 1/2"=1'-0"	DRAWN: JAH	CHECKED: XXX	REVISION: A
SITE:	LOUISVILLE	PART NO. AA-310	PROJECT NO. XX	DATE: 05/18/17	



**MAIN STREET LIGHTING**

1080 INDUSTRIAL PKWY.  
MEDINA, OH 44256  
www.mainstreetlighting.com/