


10 1/2" DIAMETER, 4 BOLT
ANCHOR BOLT CIRCLE.
STANDARD GALVANIZED
ANCHOR BOLTS AND
TEMPLATE SUPPLIED

BOLT CIRCLE

SCALE: 1" = 1'-0"

2

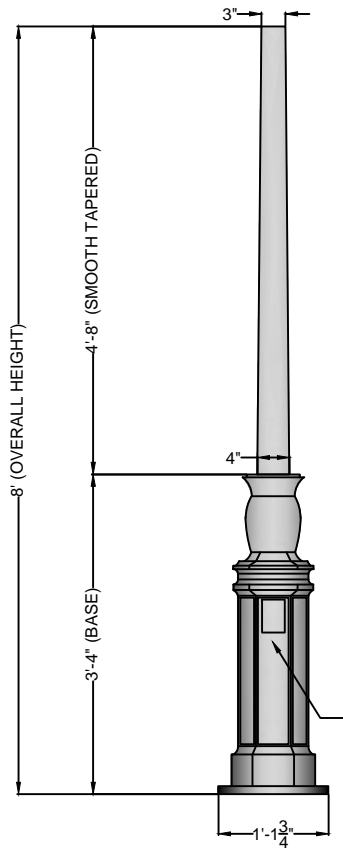

GLOSS BLACK
POLYURETHANE
PAINT STANDARD.
OTHER COLORS &
POWDERCOATING
AVAILABLE.

SIDE VIEW

SCALE: 1/2" = 1'-0"

1

NOTES

- 1. WIND SPEED 120 MPH
- 2. WIND LOADING 24.58
- 3. POLE WEIGHT 44 LBS.
- 4. WALL THICKNESS 0.125"

A	CREATED	JAH	05/18/17
B			
C			
REV:	DESCRIPTION:	BY:	DATE:

AMENDMENTS:

TITLE:	ALUMINUM-SMOOTH-TAPERED	SCALE AT A4. 1/2"=1'-0"	DRAWN. JAH	CHECKED. XXX	REVISION. A
--------	-------------------------	----------------------------	---------------	-----------------	----------------

SITE:	NORFOLK	PART NO. AA-408	PROJECT NO. XX	DATE. 05/18/17
-------	---------	--------------------	-------------------	-------------------



MAIN STREET LIGHTING

1080 INDUSTRIAL PKWY.
MEDINA, OH 44256
www.mainstreetlighting.com/