


10 1/2" DIAMETER, 4 BOLT
ANCHOR BOLT CIRCLE.
STANDARD GALVANIZED
ANCHOR BOLTS AND
TEMPLATE SUPPLIED

BOLT CIRCLE

SCALE: 1" = 1'-0"

2

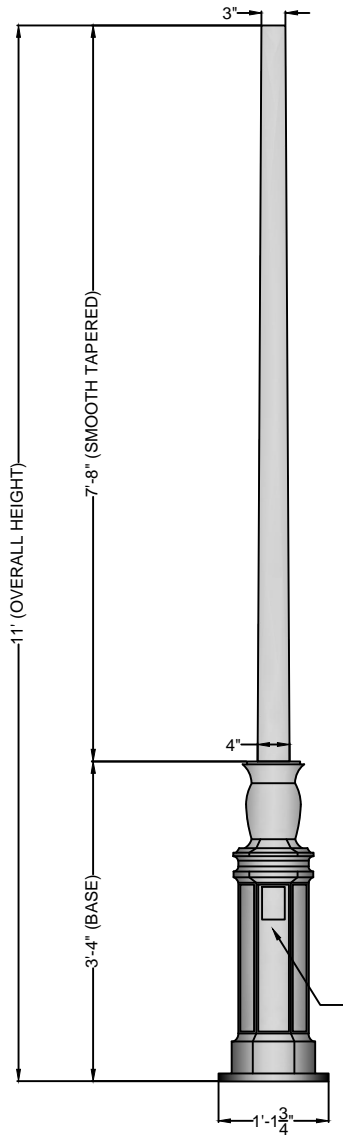

GLOSS BLACK
POLYURETHANE
PAINT STANDARD.
OTHER COLORS &
POWDERCOATING
AVAILABLE.

SIDE VIEW

SCALE: 1/2" = 1'-0"

1

NOTES

- | | |
|-------------------|---------|
| 1. WIND SPEED | 120 MPH |
| 2. WIND LOADING | 14.05 |
| 3. POLE WEIGHT | 59 LBS. |
| 4. WALL THICKNESS | 0.125" |

A	CREATED	JAH	05/18/17
B			
C			
REV:	DESCRIPTION:	BY:	DATE:

AMENDMENTS:

TITLE: ALUMINUM-SMOOTH-TAPERED	SCALE AT A4. 1/2"=1'-0"	DRAWN. JAH	CHECKED. XXX	REVISION. A
	SITE: NORFOLK	PART NO. AA-411	PROJECT NO. XX	DATE. 05/18/17



MAIN STREET LIGHTING

1080 INDUSTRIAL PKWY.
MEDINA, OH 44256
www.mainstreetlighting.com/