



12 1/2" DIAMETER, (3) HOLES  
ANCHOR BOLT CIRCLE  
STANDARD

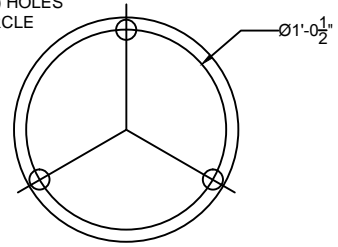

**BOLT CIRCLE**  
**SCALE: 1" = 1'-0"** 2

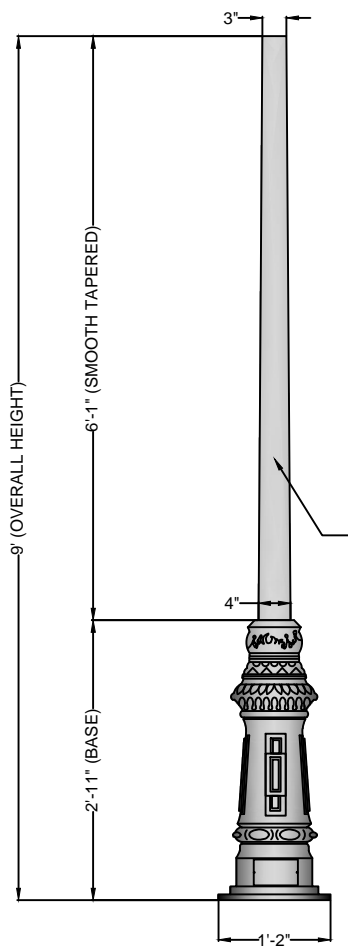

GLOSS BLACK  
POLYURETHANE  
PAINT STANDARD.  
OTHER COLORS &  
POWDERCOATING  
AVAILABLE.

**SIDE VIEW**  
**SCALE: 1/2" = 1'-0"** 1

A	CREATED	JAH	05/18/17
B			
C			
REV:	DESCRIPTION:	BY:	DATE:
AMENDMENTS:			

TITLE: <b>ALUMINUM-SMOOTH-TAPERED</b>	SCALE AT A4. 1/2"=1'-0"	DRAWN. JAH	CHECKED. XXX	REVISION. A
--	----------------------------	---------------	-----------------	----------------

SITE: <b>WATERFORD</b>	PART NO. AA-509	PROJECT NO. XX	DATE. 05/18/17
---------------------------	--------------------	-------------------	-------------------



**MAIN STREET LIGHTING**

1080 INDUSTRIAL PKWY.  
MEDINA, OH 44256  
www.mainstreetlighting.com/