



12 1/2" DIAMETER, (3) HOLES  
ANCHOR BOLT CIRCLE  
STANDARD

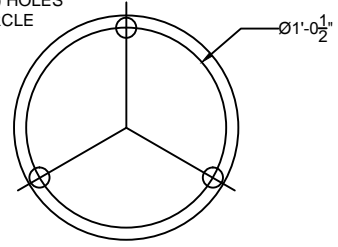

BOLT CIRCLE

SCALE: 1" = 1'-0"

2

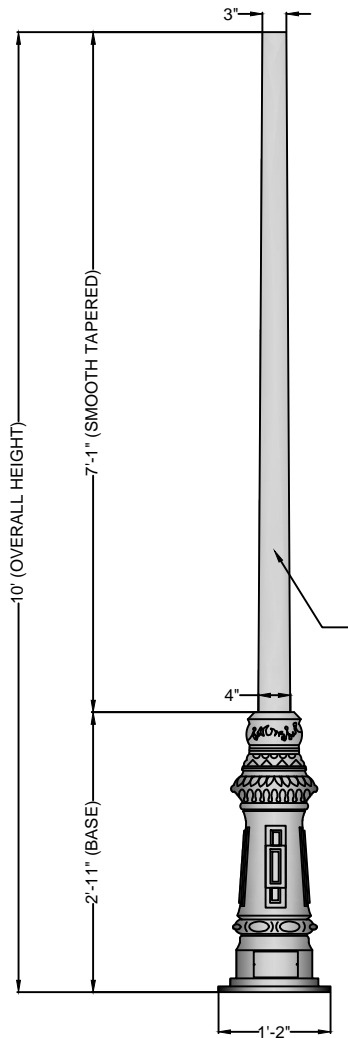


GLOSS BLACK  
POLYURETHANE  
PAINT STANDARD.  
OTHER COLORS &  
POWDERCOATING  
AVAILABLE.

SIDE VIEW

SCALE: 1/2" = 1'-0"

1

A	CREATED	JAH	05/18/17
B			
C			
REV:	DESCRIPTION:	BY:	DATE:
AMENDMENTS:			

TITLE: ALUMINUM-SMOOTH-TAPERED		SCALE AT A4. 1/2"=1'-0"	DRAWN. JAH	CHECKED. XXX	REVISION. A
SITE: WATERFORD		PART NO. AA-510	PROJECT NO. XX	DATE. 05/18/17	
 <b>MAIN STREET LIGHTING</b>		1080 INDUSTRIAL PKWY. MEDINA, OH 44256 <a href="http://www.mainstreetlighting.com/">www.mainstreetlighting.com/</a>			