


**BOLT CIRCLE**  
**SCALE: 1" = 1'-0"** 2

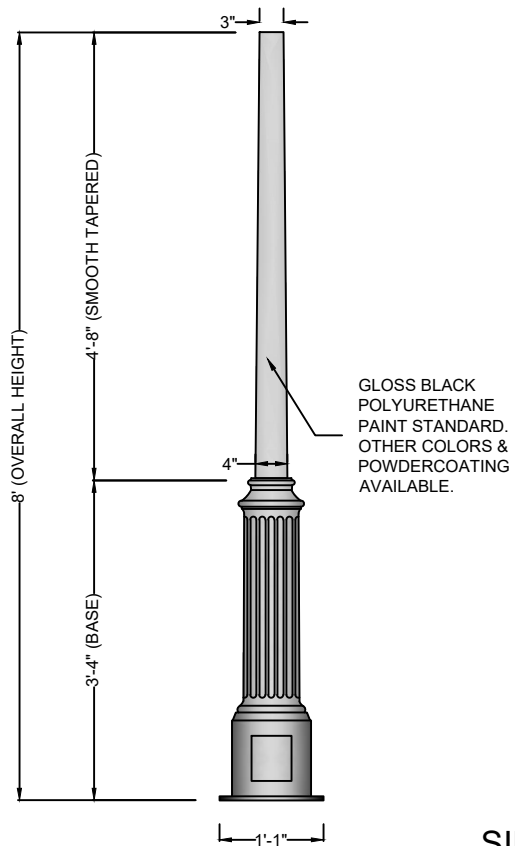

**SIDE VIEW**  
**SCALE: 1/2" = 1'-0"** 1

**NOTES**

- 1. WIND SPEED 120 MPH
- 2. WIND LOADING 19.58
- 3. POLE WEIGHT 49 LBS.
- 4. WALL THICKNESS 0.125"

A	CREATED	JAH	05/18/17
B			
C			
REV:	DESCRIPTION:	BY:	DATE:

**AMENDMENTS:**

TITLE: <b>ALUMINUM-TAPERED-SMOOTH</b>	SCALE AT A4. 1/2"=1'-0"	DRAWN. JAH	CHECKED. XXX	REVISION. A
	STYLE: <b>BOSTONIAN</b>	PART NO. AA-608	PROJECT NO. XX	DATE. 05/18/17



1080 INDUSTRIAL PKWY.  
 MEDINA, OH 44256  
[www.mainstreetlighting.com/](http://www.mainstreetlighting.com/)