


BOLT CIRCLE 2
SCALE: 1" = 1'-0"

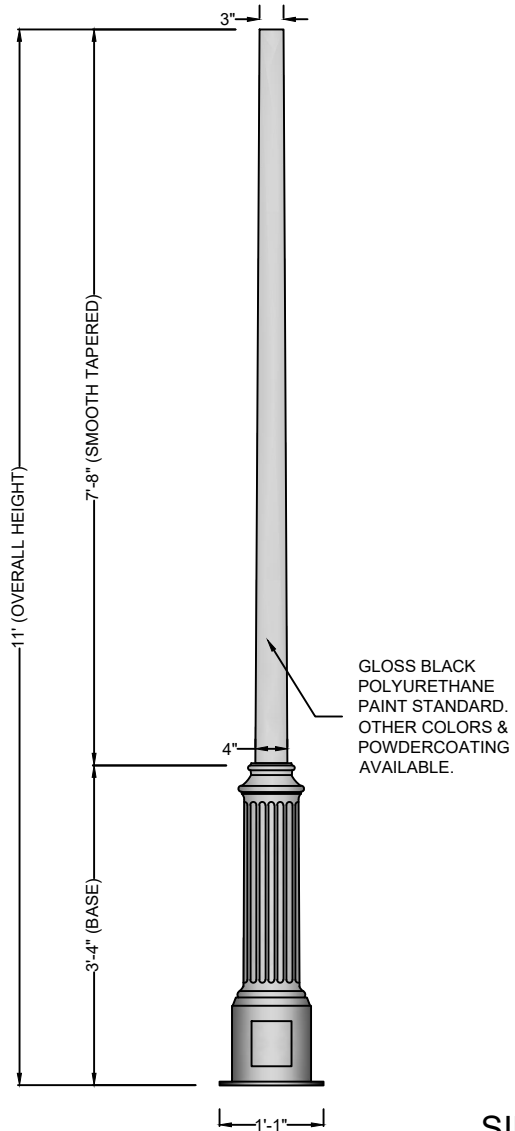

SIDE VIEW 1
SCALE: 1/2" = 1'-0"

NOTES

- 1. WIND SPEED 120 MPH
- 2. WIND LOADING 8.86
- 3. POLE WEIGHT 64 LBS.
- 4. WALL THICKNESS 0.125"

A	CREATED	JAH	05/18/17
B			
C			
REV:	DESCRIPTION:	BY:	DATE:

AMENDMENTS:

TITLE: ALUMINUM-TAPERED-SMOOTH	SCALE AT A4. 1/2"=1'-0"	DRAWN. JAH	CHECKED. XXX	REVISION. A
	STYLE: BOSTONIAN	PART NO. AA-611	PROJECT NO. XX	DATE. 05/18/17



MAIN STREET LIGHTING

1080 INDUSTRIAL PKWY.
 MEDINA, OH 44256
www.mainstreetlighting.com/