


11" DIAMETER, 3-HOLE
ANCHOR BOLT CIRCLE
STANDARD. GALVANIZED
ANCHOR BOLTS AND
TEMPLATE SUPPLIED.

BOLT CIRCLE 2
SCALE: 1" = 1'-0"

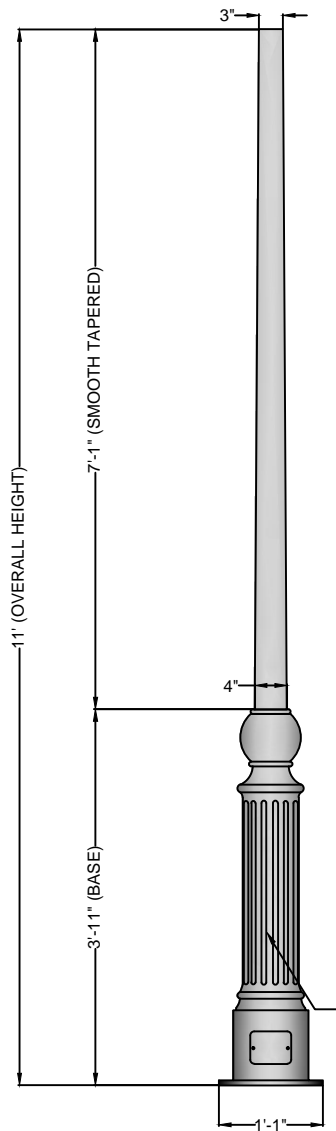

GLOSS BLACK
POLYURETHANE
PAINT STANDARD.
OTHER COLORS &
POWDERCOATING
AVAILABLE.

SIDE VIEW 1
SCALE: 1/2" = 1'-0"

NOTES

- 1. WIND SPEED 120 MPH
- 2. WIND LOADING 8.33
- 3. POLE WEIGHT 53 LBS.
- 4. WALL THICKNESS 0.125"

| | | | |
|------|--------------|-----|----------|
| A | CREATED | JAH | 05/18/17 |
| B | | | |
| C | | | |
| REV: | DESCRIPTION: | BY: | DATE: |

AMENDMENTS:

| | | | | |
|--|----------------------------|-------------------|-------------------|----------------|
| TITLE: ALUMINUM-SMOOTH-TAPERED | SCALE AT A4. 1/2"=1'-0" | DRAWN. JAH | CHECKED. XXX | REVISION. A |
| SITE: ALEXANDRIA | PART NO. AA-711 | PROJECT NO. XX | DATE. 05/18/17 | |



MAIN STREET LIGHTING

1080 INDUSTRIAL PKWY.
MEDINA, OH 44256
www.mainstreetlighting.com/