


11" DIAMETER, 3-HOLE ANCHOR BOLT CIRCLE STANDARD. GALVANIZED ANCHOR BOLTS AND TEMPLATE SUPPLIED.

**BOLT CIRCLE** 2  
**SCALE: 1" = 1'-0"**

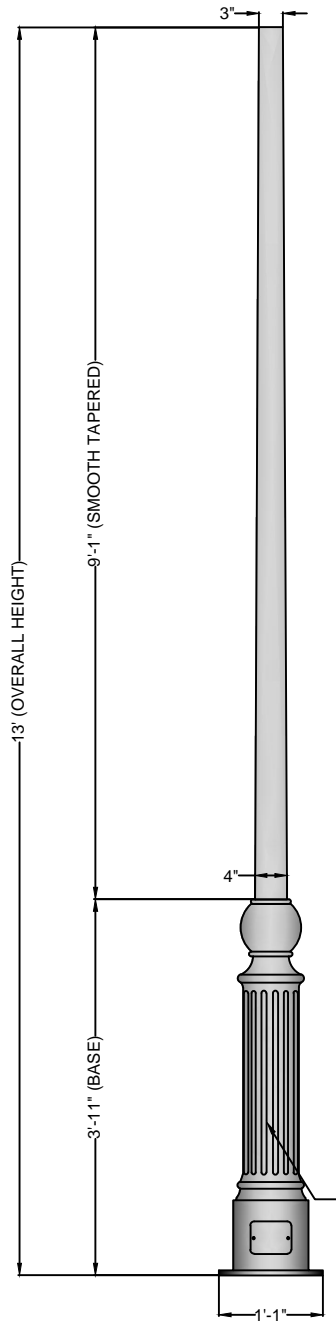

GLOSS BLACK POLYURETHANE PAINT STANDARD. OTHER COLORS & POWDERCOATING AVAILABLE.

**SIDE VIEW** 1  
**SCALE: 1/2" = 1'-0"**

**NOTES**

- 1. WIND SPEED 120 MPH
- 2. WIND LOADING 4.91
- 3. POLE WEIGHT 63 LBS.
- 4. WALL THICKNESS 0.125"

A	CREATED	JAH	05/18/17
B			
C			
REV:	DESCRIPTION:	BY:	DATE:

**AMENDMENTS:**

TITLE: <b>ALUMINUM-SMOOTH-TAPERED</b>	SCALE AT A4. 1/2"=1'-0"	DRAWN. JAH	CHECKED. XXX	REVISION. A
	PART NO. AA-713	PROJECT NO. XX	DATE. 05/18/17	

 <b>MAIN STREET LIGHTING</b>	1080 INDUSTRIAL PKWY. MEDINA, OH 44256 www.mainstreetlighting.com/