


BOLT CIRCLE 2
SCALE: 1" = 1'-0"

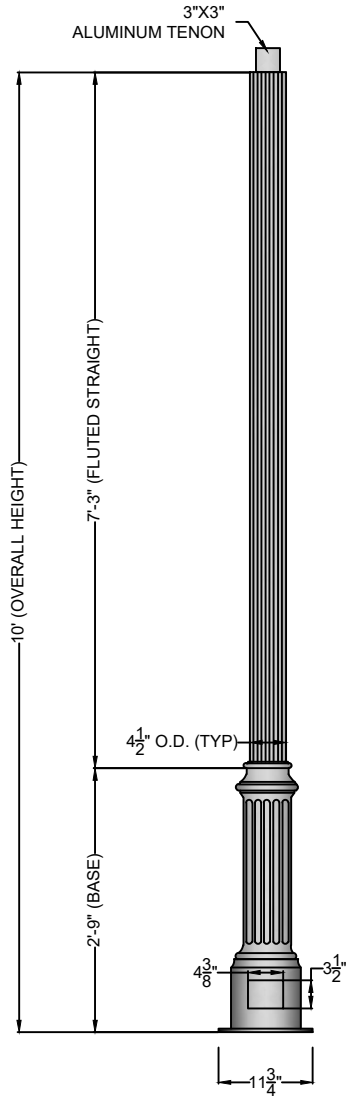

SIDE VIEW 1
SCALE: 1/2" = 1'-0"

NOTES

1. WIND SPEED 120MPH
2. WIND LOADING 12.68
3. POLE WEIGHT 60 LBS.
4. WALL THICKNESS 0.125"
5. 4" AND 5" POLES AVAILABLE

A	CREATED	JAH	05/18/17
B			
C			
REV:	DESCRIPTION:	BY:	DATE:

AMENDMENTS:

TITLE:	ALUMINUM-FLUTED-STRAIGHT	SCALE AT A4.	1/2"=1'-0"	DRAWN.	JAH	CHECKED.	XXX	REVISION.	A
SITE:	LANCASTER	PART NO.	AAF110	PROJECT NO.	XXX	DATE.	05/18/17		



MAIN STREET LIGHTING

1080 INDUSTRIAL PKWY.
 MEDINA, OH 44256
www.mainstreetlighting.com/