


BOLT CIRCLE 2
SCALE: 1" = 1'-0"

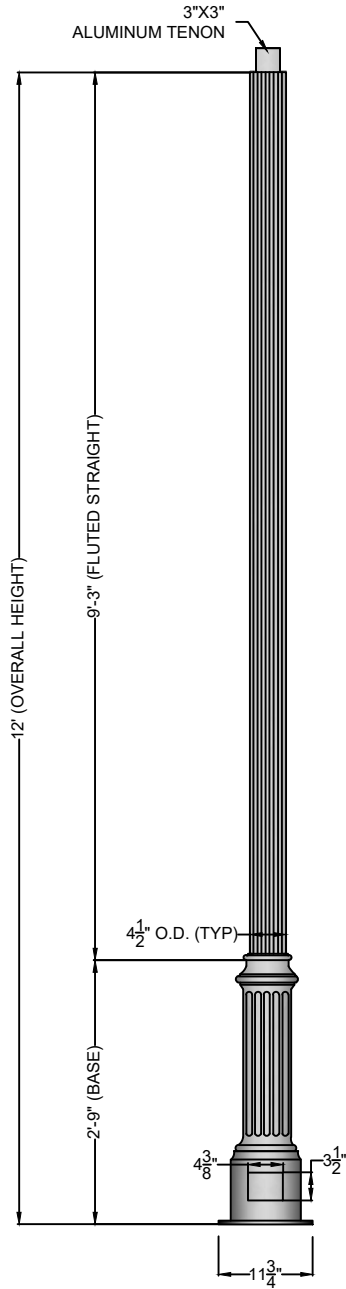

SIDE VIEW 1
SCALE: 1/2" = 1'-0"

NOTES

1. WIND SPEED 120MPH
2. WIND LOADING 8.83
3. POLE WEIGHT 66 LBS.
4. WALL THICKNESS 0.125"
5. 4" AND 5" POLES AVAILABLE

A	CREATED	JAH	05/18/17
B			
C			
REV:	DESCRIPTION:	BY:	DATE:

AMENDMENTS:

TITLE: ALUMINUM-FLUTED-STRAIGHT	SCALE AT A4. 1/2"=1'-0"	DRAWN. JAH	CHECKED. XXX	REVISION. A
	PART NO. AAF112	PROJECT NO. XXX	DATE. 05/18/17	

	MAIN STREET LIGHTING	1080 INDUSTRIAL PKWY. MEDINA, OH 44256 www.mainstreetlighting.com/
---	-----------------------------	---