



11"- 13" DIA., 3 HOLE  
ANCHOR BOLT CIRCLE  
STANDARD

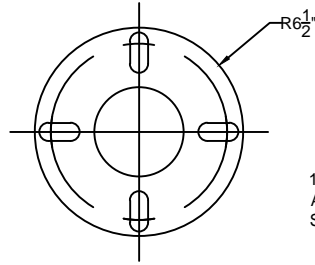

11"- 13" DIA., 3 HOLE  
ANCHOR BOLT CIRCLE  
STANDARD

**BOLT CIRCLE** 2  
**SCALE: 1" = 1'-0"**

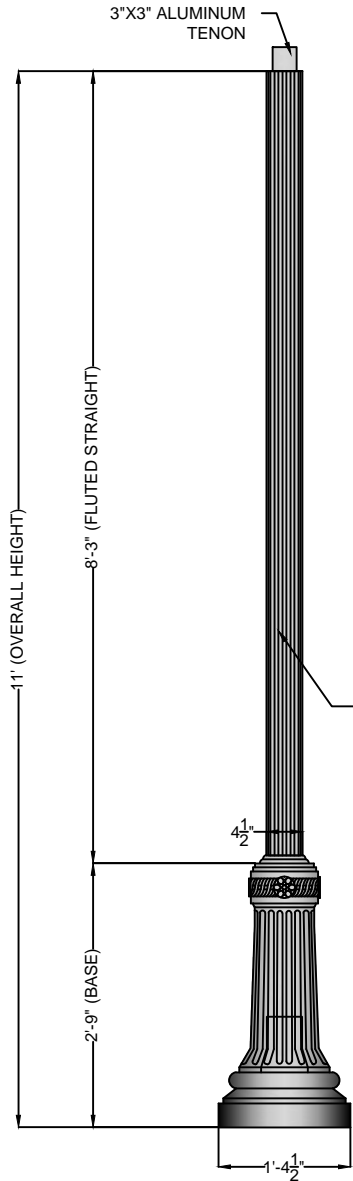

GLOSS BLACK  
POLYURETHANE  
PAINT STANDARD.  
OTHER COLORS &  
POWDERCOATING  
AVAILABLE.

**SIDE VIEW** 1  
**SCALE: 1/2" = 1'-0"**

**NOTES**

1. WIND SPEED 120 MPH
2. WIND LOADING 11.33
3. POLE WEIGHT 155 LBS.
4. WALL THICKNESS 0.125"
5. 4" AND 5" POLES AVAILABLE

A	CREATED	JAH	05/18/17
B			
C			
REV:	DESCRIPTION:	BY:	DATE:

**AMENDMENTS:**

TITLE:	ALUMINUM-FLUTED-STRAIGHT	SCALE AT A4:	DRAWN:	CHECKED:	REVISION:
		1/2"=1'-0"	JAH	XXX	A

SITE:	HARRISBURG	PART NO.:	PROJECT NO.:	DATE:
		AAF-1411	XX	05/18/17



**MAIN STREET LIGHTING**

1080 INDUSTRIAL PKWY.  
MEDINA, OH 44256  
www.mainstreetlighting.com/