


11 ³/₁₆" - 12 ³/₁₆" DIAMETER
BOLT CIRCLE

BOLT CIRCLE 2
SCALE: 1" = 1'-0"

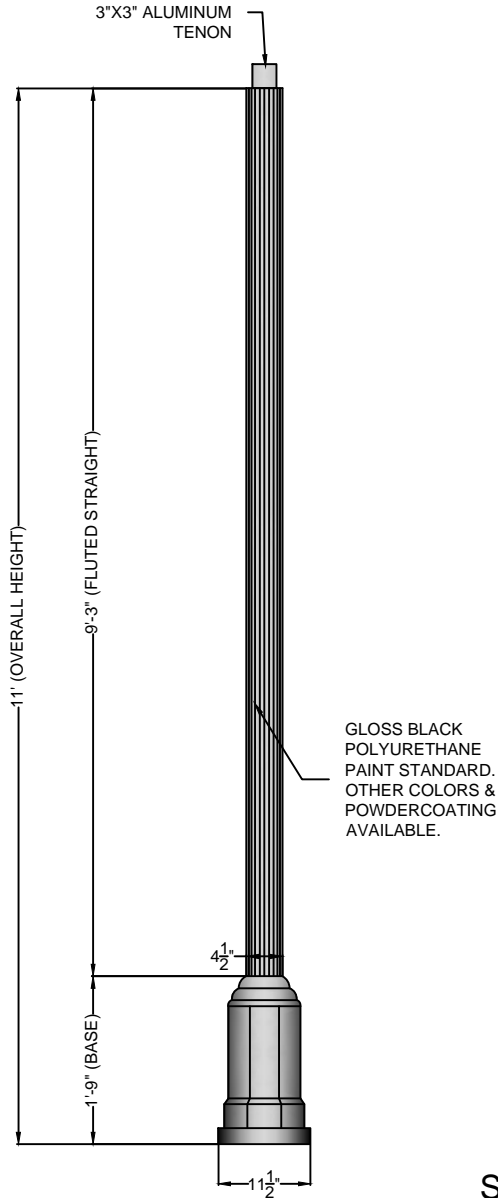

SIDE VIEW 1
SCALE: 1/2" = 1'-0"

NOTES

1. WIND SPEED 120 MPH
2. WIND LOADING 10.02
3. POLE WEIGHT 78 LBS.
4. WALL THICKNESS 0.125"
5. 4" AND 5" POLES AVAILABLE

A	CREATED	JAH	05/18/17
B			
C			
REV:	DESCRIPTION:	BY:	DATE:
AMENDMENTS:			

TITLE:	ALUMINUM-FLUTED-STRAIGHT	SCALE AT A4.	DRAWN.	CHECKED.	REVISION.
		1/2"=1'-0"	JAH	XXX	A

SITE:	ERIE	PART NO.	PROJECT NO.	DATE.
		AAF-1711	XX	05/18/17



MAIN STREET LIGHTING

1080 INDUSTRIAL PKWY.
MEDINA, OH 44256
www.mainstreetlighting.com/