


**BOLT CIRCLE** 2  
**SCALE: 1" = 1'-0"**

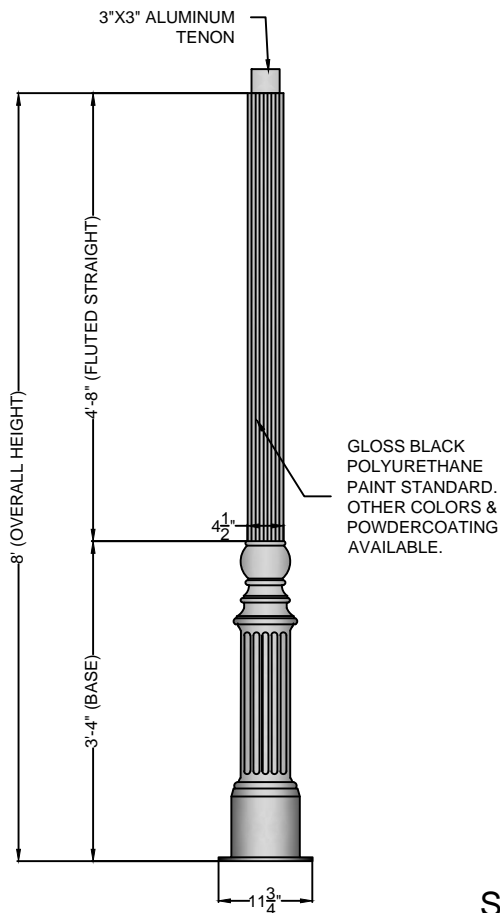

**SIDE VIEW** 1  
**SCALE: 1/2" = 1'-0"**

**NOTES**

- |                   |         |
|-------------------|---------|
| 1. WIND SPEED     | 120 MPH |
| 2. WIND LOADING   | 18.22   |
| 3. POLE WEIGHT    | 54 LBS. |
| 4. WALL THICKNESS | 0.125"  |

A	CREATED	JAH	05/18/17
B			
C			
REV:	DESCRIPTION:	BY:	DATE:

**AMENDMENTS:**

TITLE:	ALUMINUM-FLUTED-STRAIGHT	SCALE AT A4.	DRAWN.	CHECKED.	REVISION.
		1/2"=1'-0"	JAH	XXX	A

SITE:	PHILADELPHIA	PART NO.	PROJECT NO.	DATE.
		AAF-208	XX	05/18/17



**MAIN STREET LIGHTING**

1080 INDUSTRIAL PKWY.  
 MEDINA, OH 44256  
[www.mainstreetlighting.com/](http://www.mainstreetlighting.com/)