


BOLT CIRCLE
SCALE: 1" = 1'-0" 2

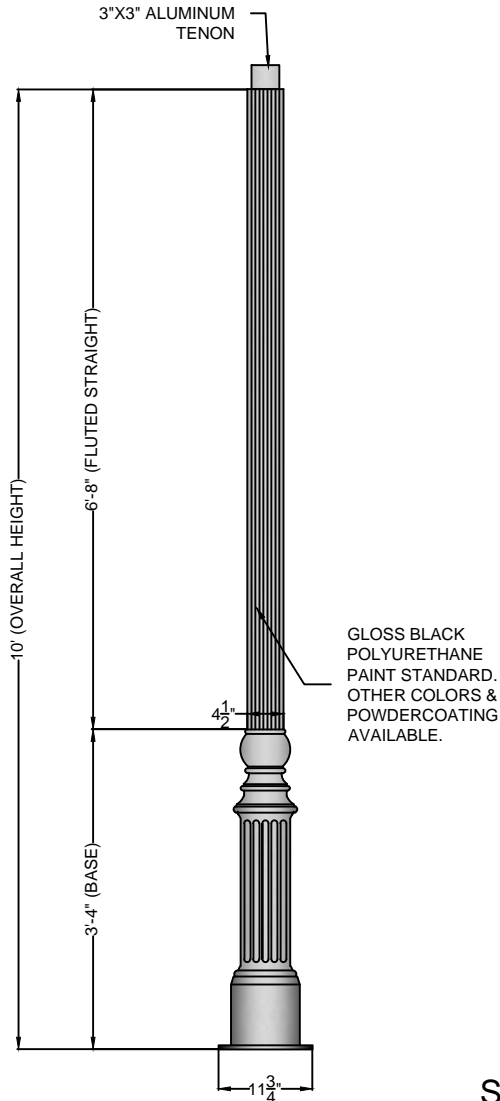

SIDE VIEW
SCALE: 1/2" = 1'-0" 1

NOTES

1. WIND SPEED 120 MPH
2. WIND LOADING 12.68
3. POLE WEIGHT 60 LBS.
4. WALL THICKNESS 0.125"
5. 4" AND 5" POLES AVAILABLE

A	CREATED	JAH	05/18/17
B			
C			
REV:	DESCRIPTION:	BY:	DATE:
AMENDMENTS:			

TITLE: ALUMINUM-FLUTED-STRAIGHT	SCALE AT A4.	DRAWN.	CHECKED.	REVISION.
	1/2"=1'-0"	JAH	XXX	A

SITE: PHILADELPHIA	PART NO.	PROJECT NO.	DATE.
	AAF-210	XX	05/18/17



MAIN STREET LIGHTING

1080 INDUSTRIAL PKWY.
MEDINA, OH 44256
www.mainstreetlighting.com/