


**BOLT CIRCLE**  
**SCALE: 1" = 1'-0"**

2

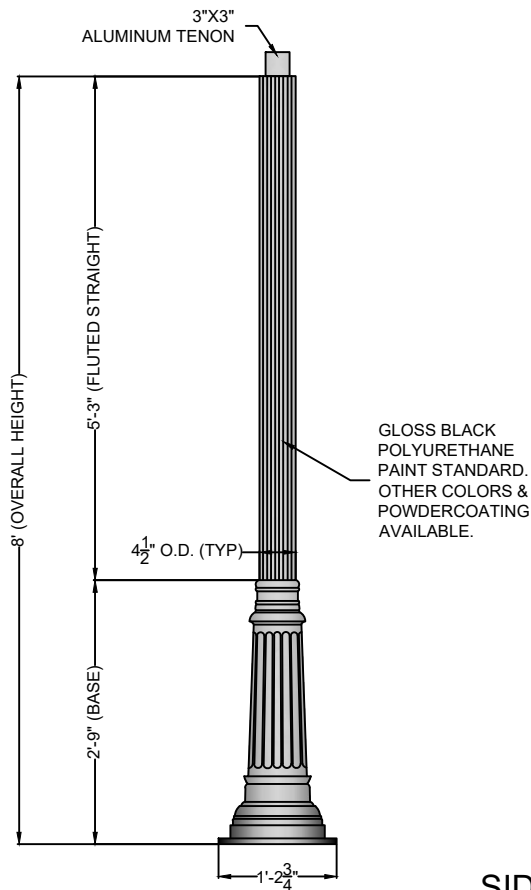

GLOSS BLACK  
 POLYURETHANE  
 PAINT STANDARD.  
 OTHER COLORS &  
 POWDERCOATING  
 AVAILABLE.

**NOTES**

1. WIND SPEED 120 MPH
2. WIND LOADING 18.59
3. POLE WEIGHT 58 LBS.
4. WALL THICKNESS 0.125"
5. 4" AND 5" POLES AVAILABLE

A	CREATED	JAH	05/18/17
B			
C			
REV:	DESCRIPTION:	BY:	DATE:

**SIDE VIEW**  
**SCALE: 1/2" = 1'-0"**

1

<b>AMENDMENTS:</b>			
SCALE AT A4.	DRAWN.	CHECKED.	REVISION.
1/2"=1'-0"	JAH	XXX	A
PART NO.	PROJECT NO.	DATE.	
AAF-308	XX	05/18/17	

**TITLE:** ALUMINUM-FLUTED-STRAIGHT

**SITE:** LOUISVILLE



**MAIN STREET LIGHTING**

1080 INDUSTRIAL PKWY.  
 MEDINA, OH 44256  
 www.mainstreetlighting.com/