


BOLT CIRCLE 2
SCALE: 1" = 1'-0"

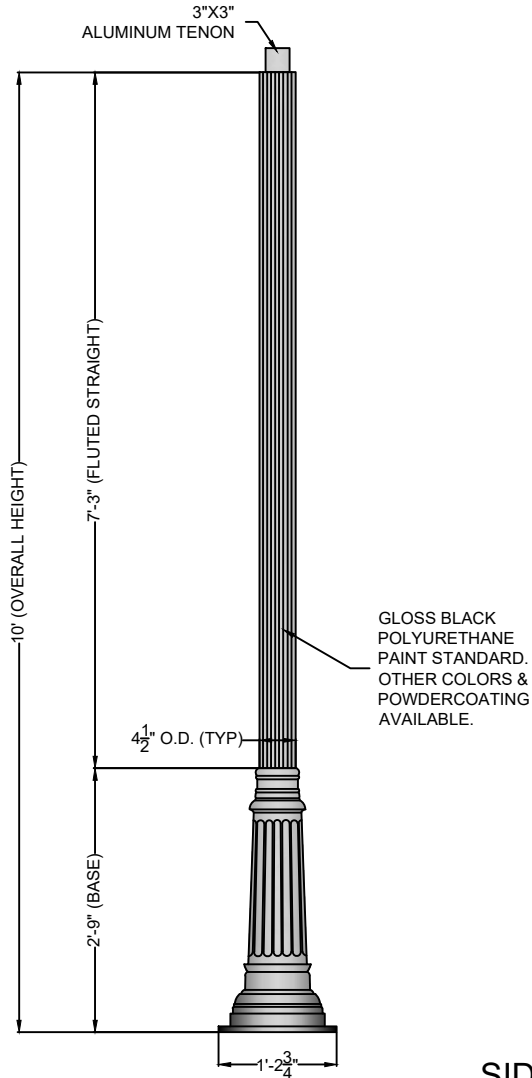

SIDE VIEW 1
SCALE: 1/2" = 1'-0"

NOTES

1. WIND SPEED 120 MPH
2. WIND LOADING 12.94
3. POLE WEIGHT 68 LBS.
4. WALL THICKNESS 0.125"
5. 4" AND 5" POLES AVAILABLE

A	CREATED	JAH	05/18/17
B			
C			
REV:	DESCRIPTION:	BY:	DATE:

AMENDMENTS:

TITLE: ALUMINUM-FLUTED-STRAIGHT	SCALE AT A4. 1/2"=1'-0"	DRAWN. JAH	CHECKED. XXX	REVISION. A
	PART NO. AAF-310	PROJECT NO. XX	DATE. 05/18/17	
SITE: LOUISVILLE				



MAIN STREET LIGHTING

1080 INDUSTRIAL PKWY.
MEDINA, OH 44256
www.mainstreetlighting.com/