


10 1/2" DIAMETER, 4 BOLT
ANCHOR BOLT CIRCLE.
STANDARD GALVANIZED
ANCHOR BOLTS AND
TEMPLATE SUPPLIED

BOLT CIRCLE

SCALE: 1" = 1'-0"

2

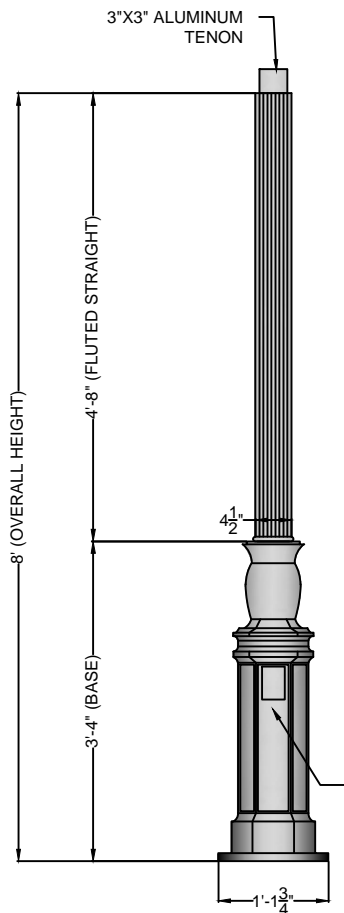

GLOSS BLACK
POLYURETHANE
PAINT STANDARD.
OTHER COLORS &
POWDERCOATING
AVAILABLE.

SIDE VIEW

SCALE: 1/2" = 1'-0"

1

NOTES

- 1. WIND SPEED 120 MPH
- 2. WIND LOADING 26.71
- 3. POLE WEIGHT 47 LBS.
- 4. WALL THICKNESS 0.125"
- 5. 4" AND 5" AVAILABLE

A	CREATED	JAH	05/18/17
B			
C			
REV:	DESCRIPTION:	BY:	DATE:

AMENDMENTS:

TITLE:	ALUMINUM-FLUTED-STRAIGHT	SCALE AT A4.	DRAWN.	CHECKED.	REVISION.
		1/2"=1'-0"	JAH	XXX	A

SITE:	NORFOLK	PART NO.	PROJECT NO.	DATE.
		AAF-408	XX	05/18/17



MAIN STREET LIGHTING

1080 INDUSTRIAL PKWY.
MEDINA, OH 44256
www.mainstreetlighting.com/