


10 1/2" DIAMETER, 4 BOLT  
ANCHOR BOLT CIRCLE.  
STANDARD GALVANIZED  
ANCHOR BOLTS AND  
TEMPLATE SUPPLIED

**BOLT CIRCLE**

SCALE: 1" = 1'-0"

2

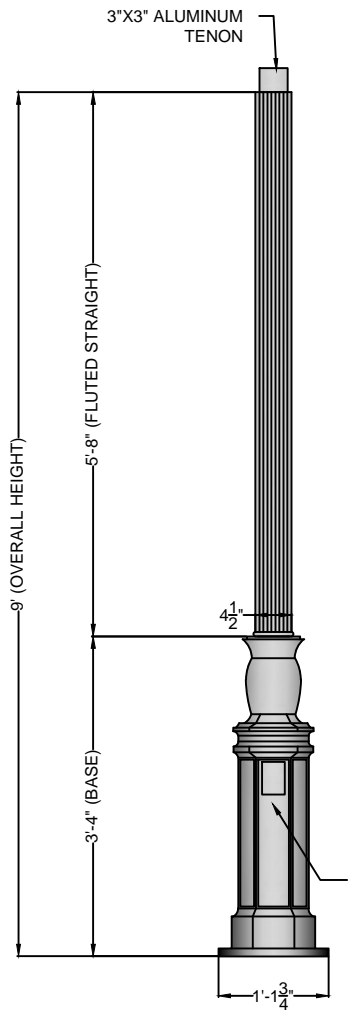

GLOSS BLACK  
POLYURETHANE  
PAINT STANDARD.  
OTHER COLORS &  
POWDERCOATING  
AVAILABLE.

**SIDE VIEW**

SCALE: 1/2" = 1'-0"

1

**NOTES**

- 1. WIND SPEED 120 MPH
- 2. WIND LOADING 22.17
- 3. POLE WEIGHT 52 LBS.
- 4. WALL THICKNESS 0.125"
- 5. 4" AND 5" AVAILABLE

A	CREATED	JAH	05/18/17
B			
C			
REV:	DESCRIPTION:	BY:	DATE:

**AMENDMENTS:**

TITLE: <b>ALUMINUM-FLUTED-STRAIGHT</b>	SCALE AT A4. 1/2"=1'-0"	DRAWN. JAH	CHECKED. XXX	REVISION. A
	PART NO. AAF-409	PROJECT NO. XX	DATE. 05/18/17	
SITE: <b>NORFOLK</b>				



**MAIN STREET LIGHTING**

1080 INDUSTRIAL PKWY.  
MEDINA, OH 44256  
www.mainstreetlighting.com/