


10 1/2" DIAMETER, 4 BOLT  
ANCHOR BOLT CIRCLE.  
STANDARD GALVANIZED  
ANCHOR BOLTS AND  
TEMPLATE SUPPLIED

**BOLT CIRCLE**

**SCALE: 1" = 1'-0"**

2

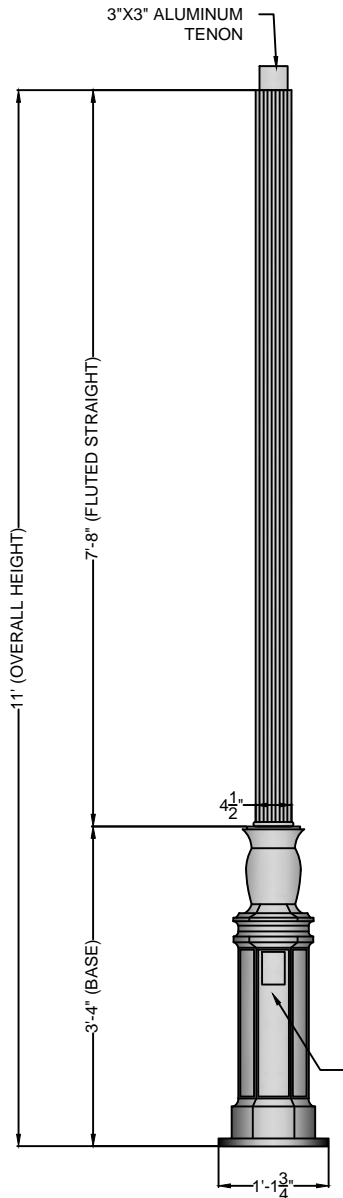

GLOSS BLACK  
POLYURETHANE  
PAINT STANDARD.  
OTHER COLORS &  
POWDERCOATING  
AVAILABLE.

**SIDE VIEW**

**SCALE: 1/2" = 1'-0"**

1

**NOTES**

- 1. WIND SPEED 120 MPH
- 2. WIND LOADING 15.28
- 3. POLE WEIGHT 62 LBS.
- 4. WALL THICKNESS 0.125"
- 5. 4" AND 5" AVAILABLE

|      |              |     |          |
|------|--------------|-----|----------|
| A    | CREATED      | JAH | 05/18/17 |
| B    |              |     |          |
| C    |              |     |          |
| REV: | DESCRIPTION: | BY: | DATE:    |

**AMENDMENTS:**

|   |                            |                     |                   |                   |
|---|----------------------------|---------------------|-------------------|-------------------|
| TITLE:<br><b>ALUMINUM-FLUTED-STRAIGHT</b> | SCALE AT A4.<br>1/2"=1'-0" | DRAWN.<br>JAH       | CHECKED.<br>XXX   | REVISION.<br>A    |
|   | SITE:<br><b>NORFOLK</b>    | PART NO.<br>AAF-411 | PROJECT NO.<br>XX | DATE.<br>05/18/17 |



**MAIN STREET LIGHTING**

1080 INDUSTRIAL PKWY.  
MEDINA, OH 44256  
www.mainstreetlighting.com/