


10 1/2" DIAMETER, 4 BOLT
ANCHOR BOLT CIRCLE.
STANDARD GALVANIZED
ANCHOR BOLTS AND
TEMPLATE SUPPLIED

BOLT CIRCLE 2
SCALE: 1" = 1'-0"

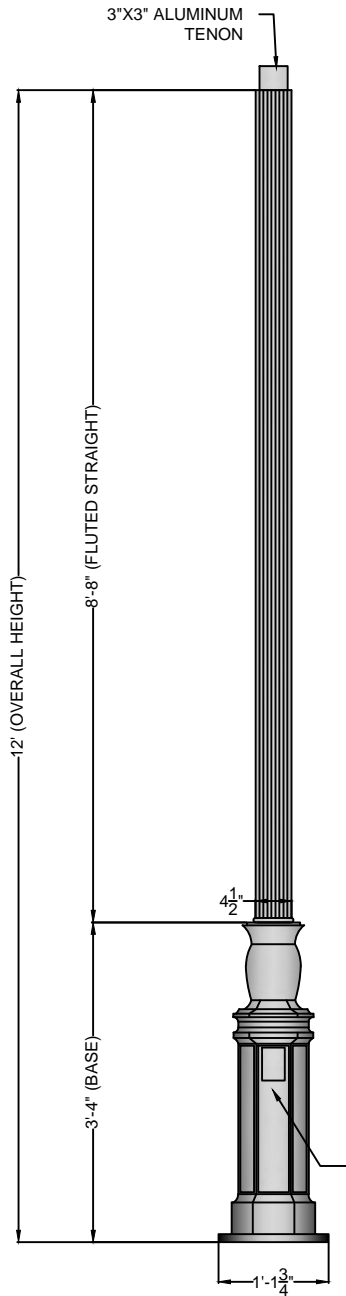

GLOSS BLACK
POLYURETHANE
PAINT STANDARD.
OTHER COLORS &
POWDERCOATING
AVAILABLE.

SIDE VIEW 1
SCALE: 1/2" = 1'-0"

NOTES

- | | |
|------------------------|---------|
| 1. WIND SPEED | 120 MPH |
| 2. WIND LOADING | 12.68 |
| 3. POLE WEIGHT | 67 LBS. |
| 4. WALL THICKNESS | 0.125" |
| 5. 4" AND 5" AVAILABLE | |

| | | | |
|------|--------------|-----|----------|
| A | CREATED | JAH | 05/18/17 |
| B | | | |
| C | | | |
| REV: | DESCRIPTION: | BY: | DATE: |

AMENDMENTS:

| | | | | |
|---|----------------------------|---------------------|-------------------|-------------------|
| TITLE: ALUMINUM-FLUTED-STRAIGHT | SCALE AT A4. 1/2"=1'-0" | DRAWN. JAH | CHECKED. XXX | REVISION. A |
| | SITE: NORFOLK | PART NO. AAF-412 | PROJECT NO. XX | DATE. 05/18/17 |



MAIN STREET LIGHTING

1080 INDUSTRIAL PKWY.
MEDINA, OH 44256
www.mainstreetlighting.com/