



12 1/2" DIAMETER, (3) HOLES
ANCHOR BOLT CIRCLE
STANDARD

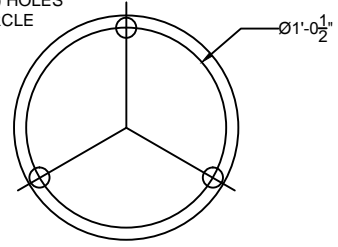

BOLT CIRCLE
SCALE: 1" = 1'-0" 2

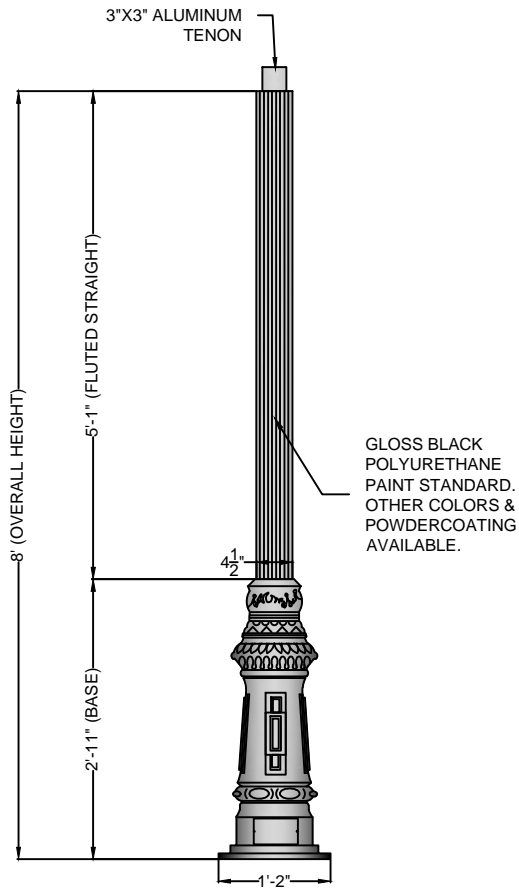

GLOSS BLACK
POLYURETHANE
PAINT STANDARD.
OTHER COLORS &
POWDERCOATING
AVAILABLE.

NOTES

1. WIND SPEED 120 MPH
2. WIND LOADING 20.02
3. POLE WEIGHT 77 LBS.
4. WALL THICKNESS 0.125"
5. 4" AND 5" POLES AVAILABLE

SIDE VIEW
SCALE: 1/2" = 1'-0" 1

A	CREATED	JAH	05/18/17
B			
C			
REV:	DESCRIPTION:	BY:	DATE:
AMENDMENTS:			

TITLE: ALUMINUM-FLUTED-STRAIGHT	SCALE AT A4. 1/2"=1'-0"	DRAWN. JAH	CHECKED. XXX	REVISION. A
---	----------------------------	---------------	-----------------	----------------

SITE: WATERFORD	PART NO. AAF-508	PROJECT NO. XX	DATE. 05/18/17
---------------------------	---------------------	-------------------	-------------------



MAIN STREET LIGHTING

1080 INDUSTRIAL PKWY.
MEDINA, OH 44256
www.mainstreetlighting.com/