



12 1/2" DIAMETER, (3) HOLES  
ANCHOR BOLT CIRCLE  
STANDARD

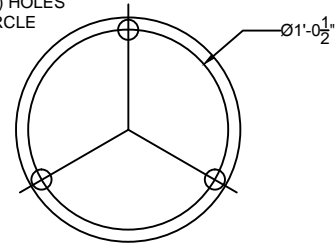

**BOLT CIRCLE**  
SCALE: 1" = 1'-0" 2

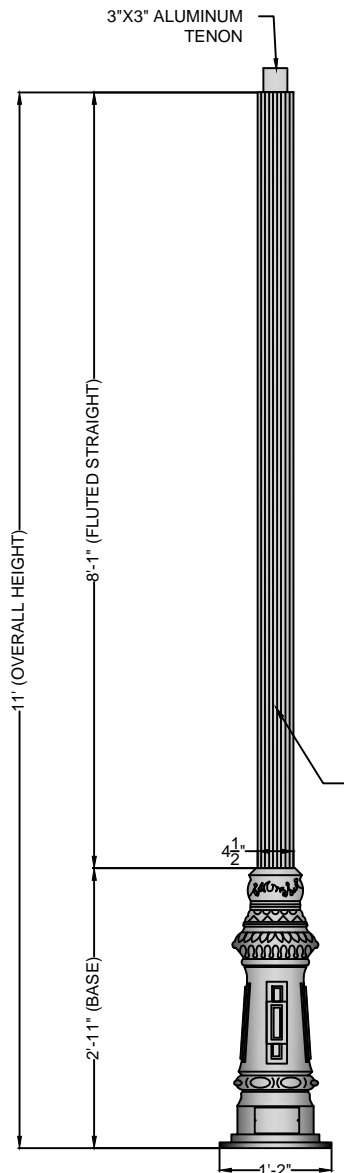

GLOSS BLACK  
POLYURETHANE  
PAINT STANDARD.  
OTHER COLORS &  
POWDERCOATING  
AVAILABLE.

**NOTES**

1. WIND SPEED 120 MPH
2. WIND LOADING 11.45
3. POLE WEIGHT 95 LBS.
4. WALL THICKNESS 0.125"
5. 4" AND 5" POLES AVAILABLE

**SIDE VIEW**  
SCALE: 1/2" = 1'-0" 1

A	CREATED	JAH	05/18/17
B			
C			
REV:	DESCRIPTION:	BY:	DATE:
AMENDMENTS:			

TITLE: <b>ALUMINUM-FLUTED-STRAIGHT</b>	SCALE AT A4. 1/2"=1'-0"	DRAWN. JAH	CHECKED. XXX	REVISION. A
SITE: <b>WATERFORD</b>	PART NO. AAF-511	PROJECT NO. XX	DATE. 05/18/17	



**MAIN STREET LIGHTING**

1080 INDUSTRIAL PKWY.  
MEDINA, OH 44256  
www.mainstreetlighting.com/