


BOLT CIRCLE 2
 SCALE: 1" = 1'-0"

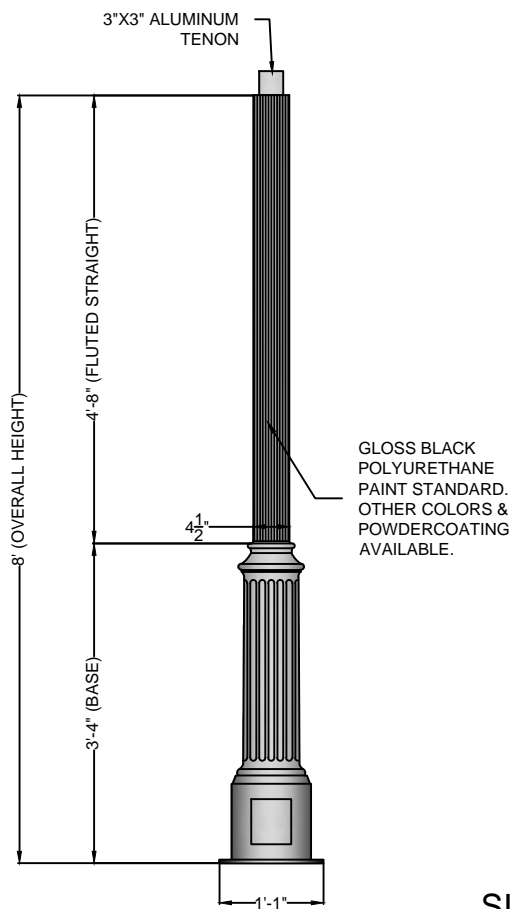

SIDE VIEW 1
 SCALE: 1/2" = 1'-0"

NOTES

1. WIND SPEED 120 MPH
2. WIND LOADING 22.89
3. POLE WEIGHT 51 LBS.
4. WALL THICKNESS 0.125"
5. 4" AND 5" POLES AVAILABLE

| | | | |
|------|--------------|-----|----------|
| A | CREATED | JAH | 05/18/17 |
| B | | | |
| C | | | |
| REV: | DESCRIPTION: | BY: | DATE: |

AMENDMENTS:

| | | | | |
|---|----------------------------|-------------------|-------------------|----------------|
| TITLE: ALUMINUM-FLUTED-STRAIGHT | SCALE AT A4. 1/2"=1'-0" | DRAWN. JAH | CHECKED. XXX | REVISION. A |
| | PART NO. AAF-608 | PROJECT NO. XX | DATE. 05/18/17 | |

| | | |
|---|-----------------------------|---|
|  | MAIN STREET LIGHTING | 1080 INDUSTRIAL PKWY. MEDINA, OH 44256 www.mainstreetlighting.com/ |
| | | |