


**BOLT CIRCLE** 2  
**SCALE: 1" = 1'-0"**

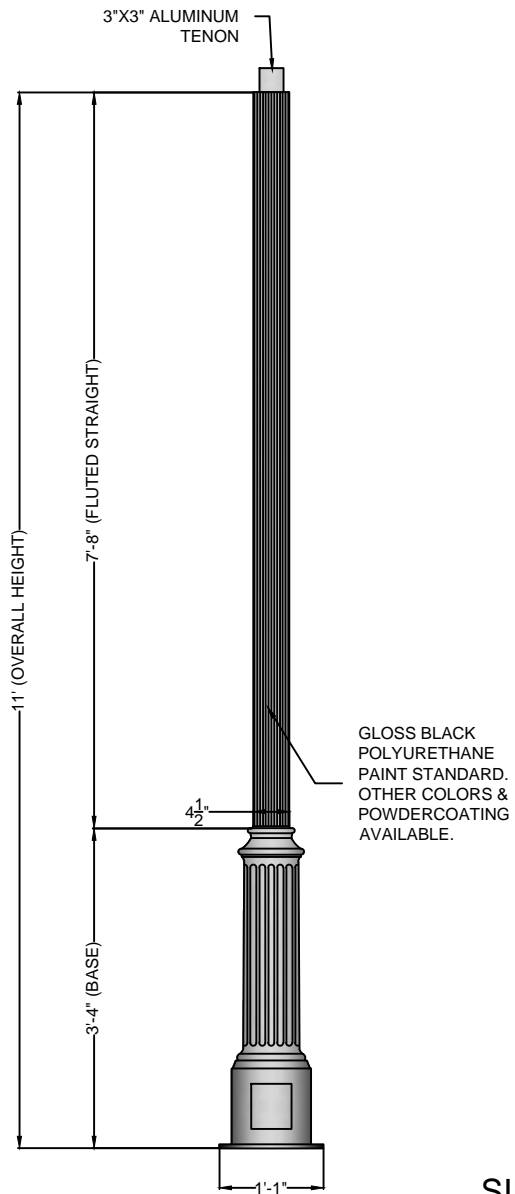

**SIDE VIEW** 1  
**SCALE: 1/2" = 1'-0"**

**NOTES**

1. WIND SPEED 120 MPH
2. WIND LOADING 12.80
3. POLE WEIGHT 69 LBS.
4. WALL THICKNESS 0.125"
5. 4" AND 5" POLES AVAILABLE

A	CREATED	JAH	05/18/17
B			
C			
REV:	DESCRIPTION:	BY:	DATE:
AMENDMENTS:			

TITLE: <b>ALUMINUM-FLUTED-STRAIGHT</b>	SCALE AT A4. 1/2"=1'-0"	DRAWN. JAH	CHECKED. XXX	REVISION. A
SITE: <b>BOSTONIAN</b>	PART NO. AAF-611	PROJECT NO. XX	DATE. 05/18/17	



**MAIN STREET LIGHTING**

1080 INDUSTRIAL PKWY.  
 MEDINA, OH 44256  
[www.mainstreetlighting.com/](http://www.mainstreetlighting.com/)