



9 1/8" DIA., 3 HOLE
ANCHOR BOLT CIRCLE
STANDARD

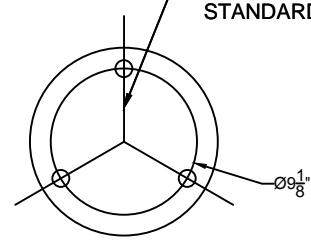

BOLT CIRCLE 2
SCALE: 1" = 1'-0"

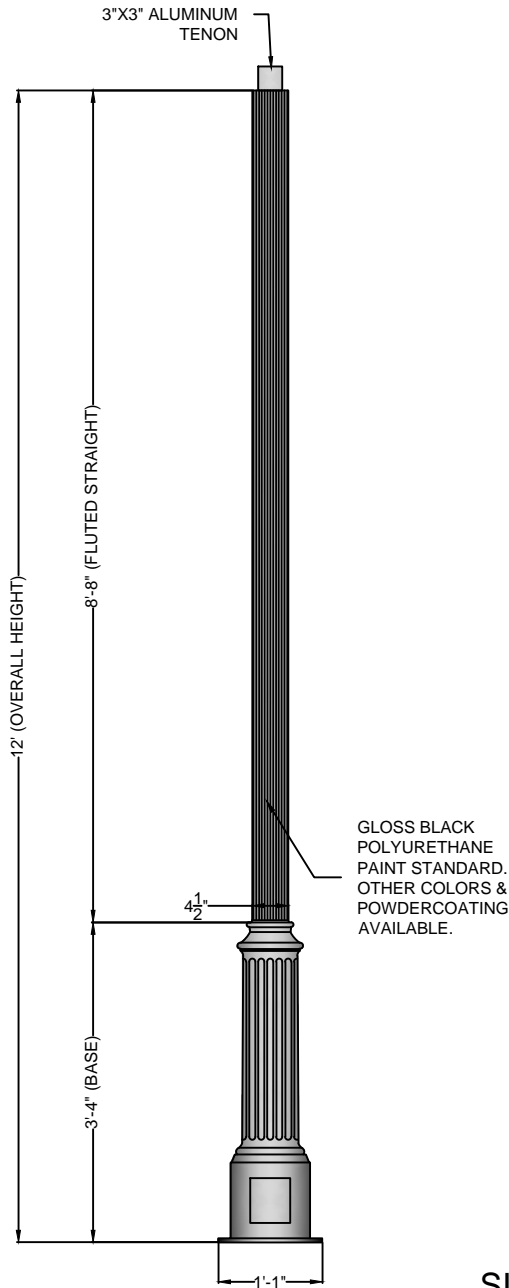

GLOSS BLACK
POLYURETHANE
PAINT STANDARD.
OTHER COLORS &
POWDERCOATING
AVAILABLE.

NOTES

1. WIND SPEED 120 MPH
2. WIND LOADING 10.55
3. POLE WEIGHT 75 LBS.
4. WALL THICKNESS 0.125"
5. 4" AND 5" POLES AVAILABLE

SIDE VIEW 1
SCALE: 1/2" = 1'-0"

A	CREATED	JAH	05/18/17
B			
C			
REV:	DESCRIPTION:	BY:	DATE:

AMENDMENTS:

TITLE:	ALUMINUM-FLUTED-STRAIGHT	SCALE AT A4. 1/2"=1'-0"	DRAWN. JAH	CHECKED. XXX	REVISION. A
--------	--------------------------	----------------------------	---------------	-----------------	----------------

SITE:	BOSTONIAN	PART NO. AAF-612	PROJECT NO. XX	DATE. 05/18/17
-------	-----------	---------------------	-------------------	-------------------



MAIN STREET LIGHTING

1080 INDUSTRIAL PKWY.
MEDINA, OH 44256
www.mainstreetlighting.com/