


11" DIAMETER, 3-HOLE  
ANCHOR BOLT CIRCLE  
STANDARD. GALVANIZED  
ANCHOR BOLTS AND  
TEMPLATE SUPPLIED.

**BOLT CIRCLE** 2  
SCALE: 1" = 1'-0"

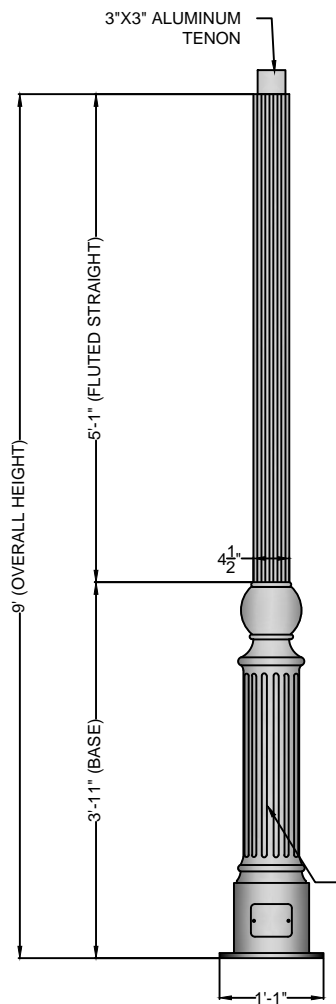

GLOSS BLACK  
POLYURETHANE  
PAINT STANDARD.  
OTHER COLORS &  
POWDERCOATING  
AVAILABLE.

**SIDE VIEW** 1  
SCALE: 1/2" = 1'-0"

**NOTES**

- 1. WIND SPEED 120 MPH
- 2. WIND LOADING 14.42
- 3. POLE WEIGHT 48 LBS.
- 4. WALL THICKNESS 0.125"
- 5. 4" AND 5" AVAILABLE

A	CREATED	JAH	05/18/17
B			
C			
REV:	DESCRIPTION:	BY:	DATE:

**AMENDMENTS:**

TITLE: <b>ALUMINUM-FLUTED-STRAIGHT</b>	SCALE AT A4. 1/2"=1'-0"	DRAWN. JAH	CHECKED. XXX	REVISION. A
	PART NO. AAF-709	PROJECT NO. XX	DATE. 05/18/17	

 <b>MAIN STREET LIGHTING</b>	1080 INDUSTRIAL PKWY. MEDINA, OH 44256 <a href="http://www.mainstreetlighting.com/">www.mainstreetlighting.com/</a>