


11" DIAMETER, 3-HOLE ANCHOR BOLT CIRCLE STANDARD. GALVANIZED ANCHOR BOLTS AND TEMPLATE SUPPLIED.

BOLT CIRCLE
SCALE: 1" = 1'-0" 2

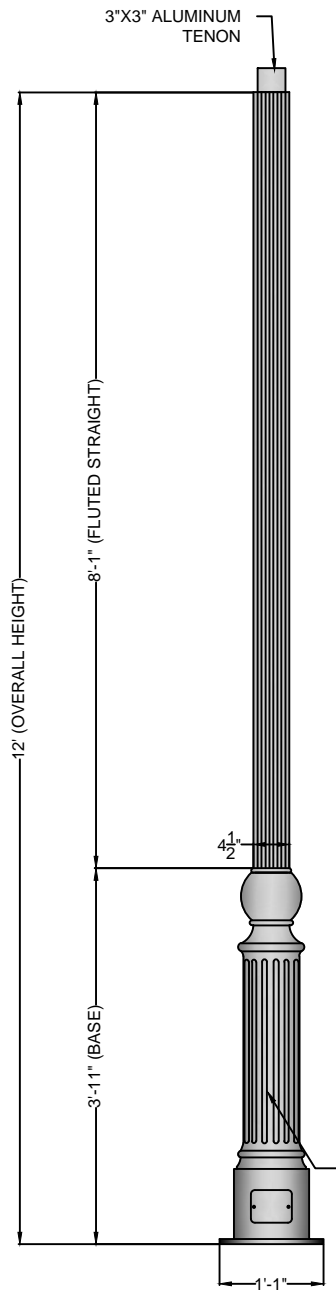

GLOSS BLACK POLYURETHANE PAINT STANDARD. OTHER COLORS & POWDERCOATING AVAILABLE.

SIDE VIEW
SCALE: 1/2" = 1'-0" 1

NOTES

- 1. WIND SPEED 120 MPH
- 2. WIND LOADING 6.53
- 3. POLE WEIGHT 66 LBS.
- 4. WALL THICKNESS 0.125"
- 5. 4" AND 5" AVAILABLE

A	CREATED	JAH	05/18/17
B			
C			
REV:	DESCRIPTION:	BY:	DATE:

AMENDMENTS:

TITLE: ALUMINUM-FLUTED-STRAIGHT	SCALE AT A4. 1/2"=1'-0"	DRAWN. JAH	CHECKED. XXX	REVISION. A
	PART NO. AAF-712	PROJECT NO. XX	DATE. 05/18/17	

	MAIN STREET LIGHTING	1080 INDUSTRIAL PKWY. MEDINA, OH 44256 www.mainstreetlighting.com/
-------------------------------------------------------------------------------------	-----------------------------	---