



13" 3 HOLE ANCHOR BOLT CIRCLE STANDARD

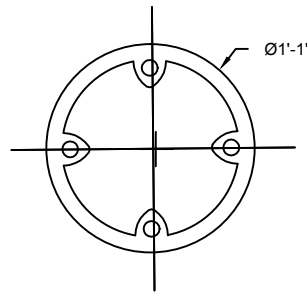

13" 4 HOLE ANCHOR BOLT CIRCLE STANDARD

**BOLT CIRCLE**  
**SCALE: 1" = 1'-0"** 2

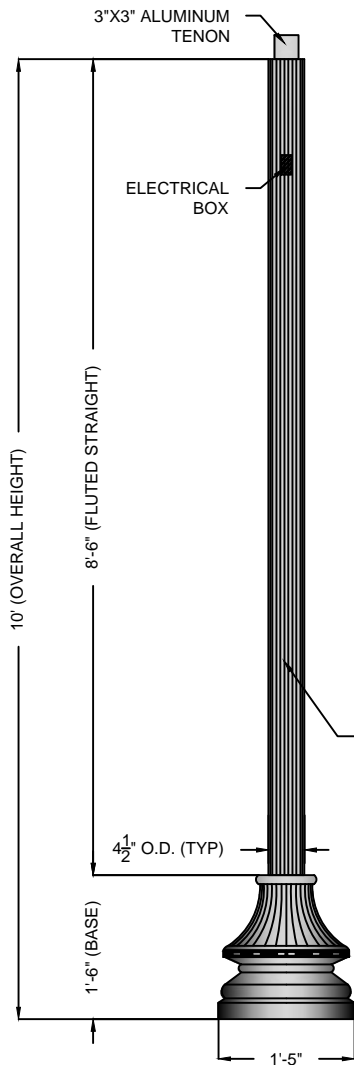

GLOSS BLACK POLYURETHANE PAINT STANDARD. OTHER COLORS & POWDERCOATING AVAILABLE.

**SIDE VIEW**  
**SCALE: 1/2" = 1'-0"** 1

**NOTES**

1. WIND SPEED 120 MPH
2. WIND LOADING 5.88
3. POLE WEIGHT 125 LBS.
4. WALL THICKNESS 0.125"
5. 4" AND 5" POLES AVAILABLE

A	CREATED	JAH	05/18/17
B			
C			
REV:	DESCRIPTION:	BY:	DATE:

**AMENDMENTS:**

TITLE: <b>ALUMINUM-FLUTED-STRAIGHT</b>	SCALE AT A4. 1/2"=1'-0"	DRAWN. JAH	CHECKED. XXX	REVISION. A
	PART NO. AAF-810	PROJECT NO. XX	DATE. 05/18/17	
SITE: <b>WINDSOR-17</b>				



**MAIN STREET LIGHTING**

1080 INDUSTRIAL PKWY.  
MEDINA, OH 44256  
www.mainstreetlighting.com/