


BOLT CIRCLE 2
SCALE: 1" = 1'-0"

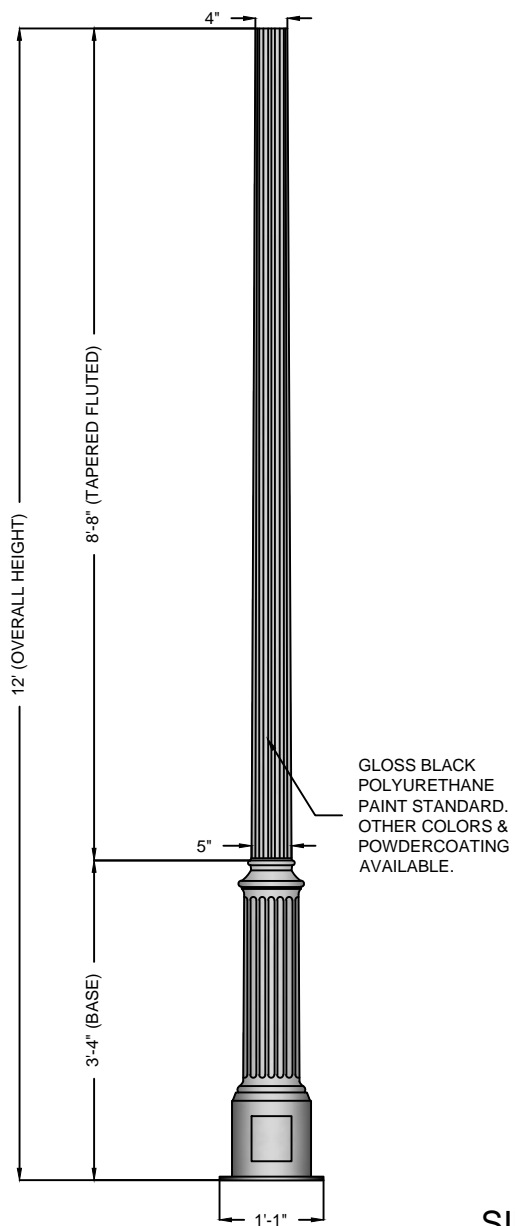

SIDE VIEW 1
SCALE: 1/2" = 1'-0"

NOTES

- 1. WIND SPEED 120 MPH
- 2. WIND LOADING 13.63
- 3. POLE WEIGHT 76 LBS.
- 4. WALL THICKNESS 0.125"

| | | | |
|------|--------------|-----|----------|
| A | CREATED | JAH | 05/18/17 |
| B | | | |
| C | | | |
| REV: | DESCRIPTION: | BY: | DATE: |

AMENDMENTS:

| | | | | |
|--|----------------------------|-------------------|-------------------|----------------|
| TITLE: ALUMINUM-TAPERED-FLUTED | SCALE AT A4. 1/2"=1'-0" | DRAWN. JAH | CHECKED. XXX | REVISION. A |
| | PART NO. AATF-612 | PROJECT NO. XX | DATE. 05/18/17 | |

| | |
|---|--|
|  MAIN STREET LIGHTING | 1080 INDUSTRIAL PKWY. MEDINA, OH 44256 www.mainstreetlighting.com/ |
| | |