



13" 3 HOLE ANCHOR BOLT CIRCLE STANDARD

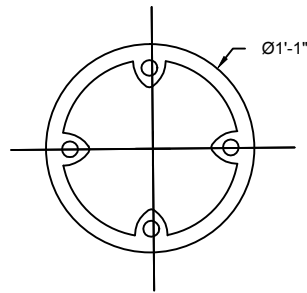

13" 4 HOLE ANCHOR BOLT CIRCLE STANDARD

**BOLT CIRCLE** 2  
**SCALE: 1" = 1'-0"**

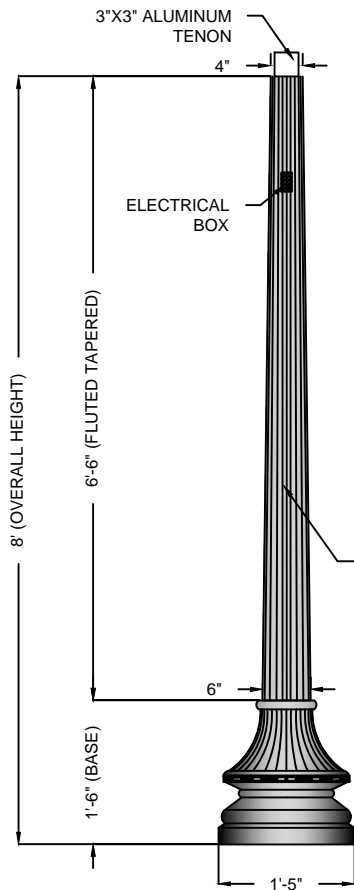

GLOSS BLACK POLYURETHANE PAINT STANDARD. OTHER COLORS & POWDERCOATING AVAILABLE.

**SIDE VIEW** 1  
**SCALE: 1/2" = 1'-0"**

**NOTES**

1. WIND SPEED 120 MPH
2. WIND LOADING 2.54
3. POLE WEIGHT 155 LBS.
4. WALL THICKNESS 0.125"

A	CREATED	JAH	05/18/17
B			
C			
REV:	DESCRIPTION:	BY:	DATE:

**AMENDMENTS:**

TITLE:	ALUMINUM-TAPERED-FLUTED	SCALE AT A4. 1/2"=1'-0"	DRAWN. JAH	CHECKED. XXX	REVISION. A
--------	-------------------------	----------------------------	---------------	-----------------	----------------

SITE:	WINDSOR-17	PART NO. AATF-808	PROJECT NO. XX	DATE. 05/18/17
-------	------------	----------------------	-------------------	-------------------



**MAIN STREET LIGHTING**

1080 INDUSTRIAL PKWY.  
 MEDINA, OH 44256  
[www.mainstreetlighting.com/](http://www.mainstreetlighting.com/)