


BOLT CIRCLE 2
SCALE: 1" = 1'-0"

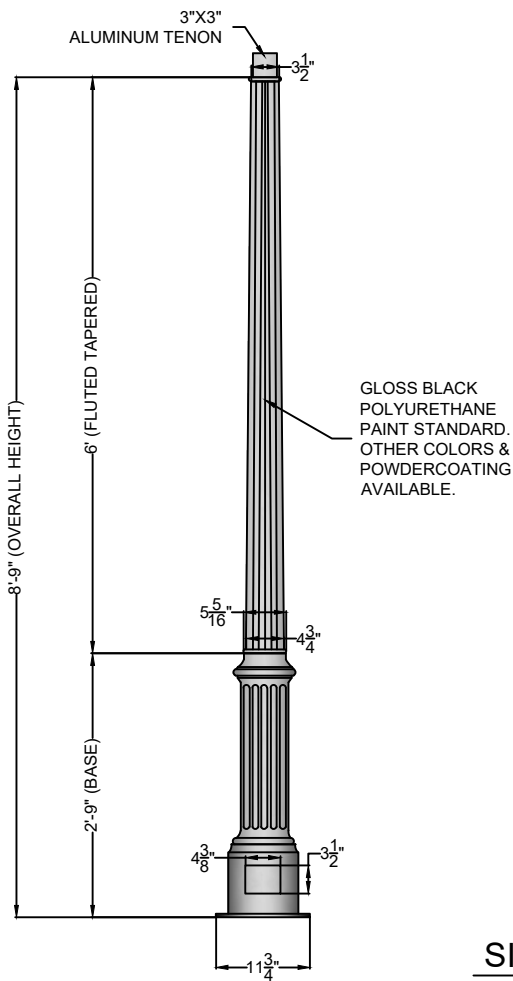

SIDE VIEW 1
SCALE: 1/2" = 1'-0"

NOTES

- | | |
|-----------------|---------|
| 1. WIND SPEED | 120 MPH |
| 2. WIND LOADING | 2.94 |
| 3. POLE WEIGHT | 44 LBS. |

A	CREATED	JAH	05/18/17
B			
C			
REV:	DESCRIPTION:	BY:	DATE:

AMENDMENTS:

TITLE: FIBERGLASS-FLUTED-TAPERED	SCALE AT A4. 1/2"=1'-0"	DRAWN. JAH	CHECKED. XXX	REVISION. A
	PART NO. FF102	PROJECT NO. XXX	DATE. 05/18/17	
SITE: LANCASTER				



MAIN STREET LIGHTING

1080 INDUSTRIAL PKWY.
 MEDINA, OH 44256
 www.mainstreetlighting.com/