



6-SLOT UNIVERSAL (3 @ 120°) OR
 (4 @ 90°) BOLT VARIABLE; 9 1/2" - 12 1/2"
 BOLT CIRCLE TO ACCOMMODATE 3/8"
 Ø ANCHOR BOLTS

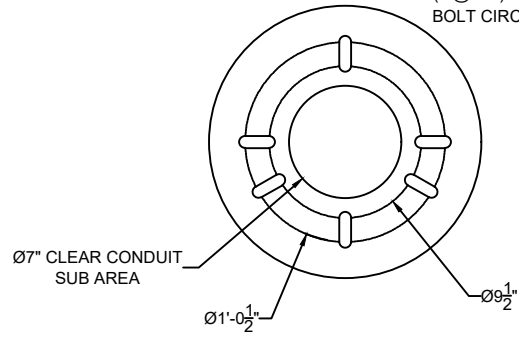

BOLT CIRCLE
SCALE: 1" = 1'-0" 2

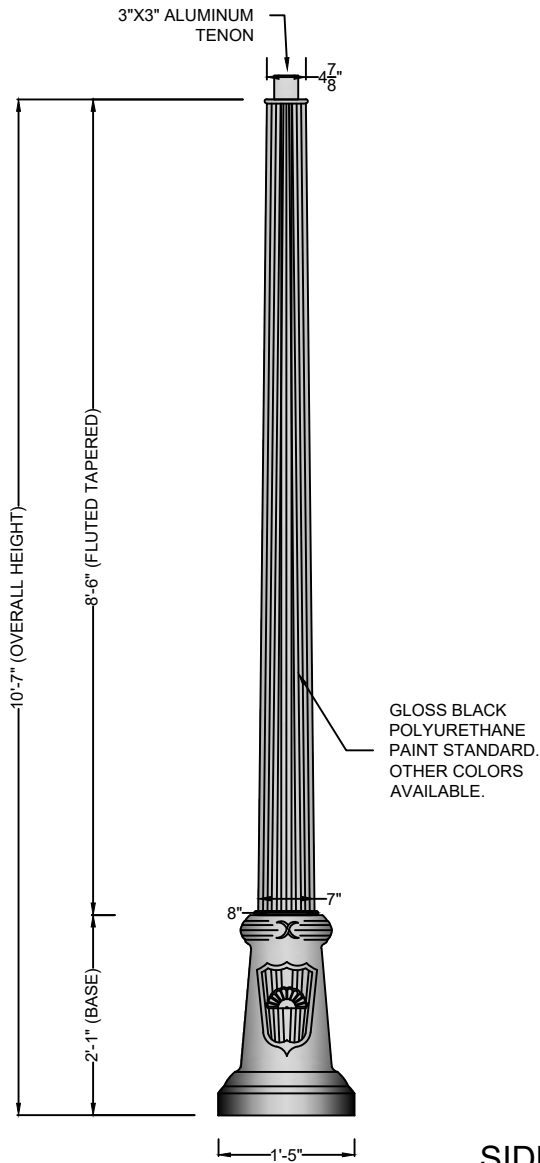

SIDE VIEW
SCALE: 3/8" = 1'-0" 1

NOTES

- 1. WIND SPEED 120 MPH
- 2. WIND LOADING 5.48
- 3. POLE WEIGHT 106 LBS.

REV:	DESCRIPTION:	BY:	DATE:

AMENDMENTS:

TITLE:	FIBERGLASS-FLUTED-TAPERED	SCALE AT A4: 1/2"=1'-0"	DRAWN: JAH	CHECKED: XXX	REVISION: A
--------	---------------------------	----------------------------	---------------	-----------------	----------------

STYLE:	OAK-HARBOR	PART NO. FF1101B	PROJECT NO. XX	DATE: 05/18/17
--------	------------	---------------------	-------------------	-------------------



MAIN STREET LIGHTING

1080 INDUSTRIAL PKWY.
 MEDINA, OH 44256
 www.mainstreetlighting.com/