



6-SLOT UNIVERSAL (3 @ 120°) OR
 (4 @ 90°) BOLT VARIABLE; 9 1/2" - 12 1/2"
 BOLT CIRCLE TO ACCOMMODATE 5/8"
 Ø ANCHOR BOLTS

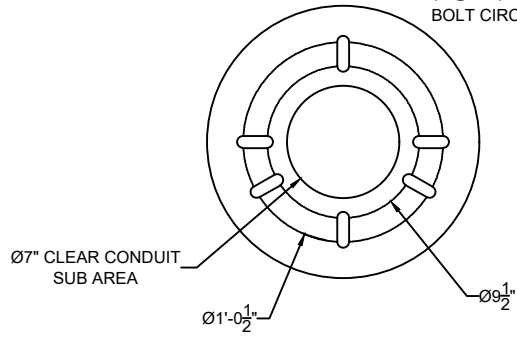

BOLT CIRCLE
SCALE: 1" = 1'-0" 2

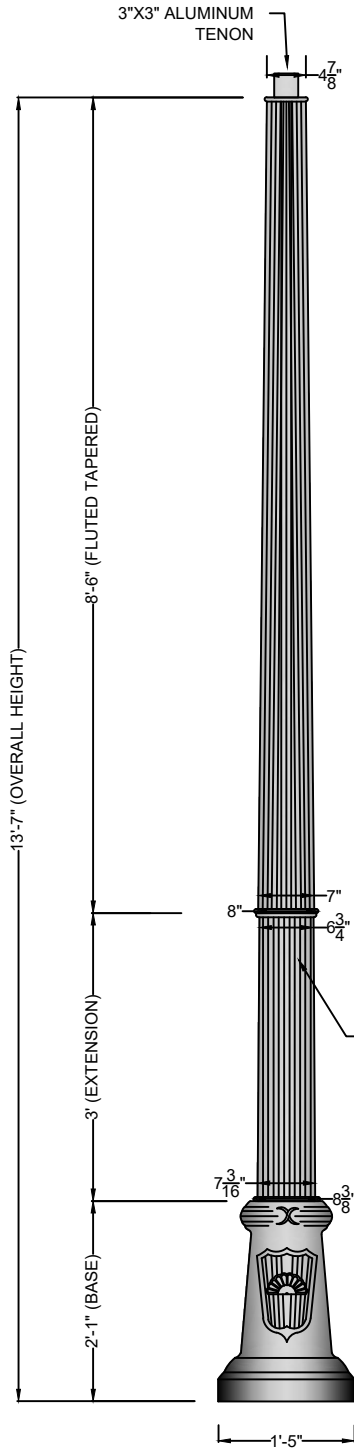

GLOSS BLACK
 POLYURETHANE
 PAINT STANDARD.
 OTHER COLORS
 AVAILABLE.

NOTES

- 1. WIND SPEED 120 MPH
- 2. WIND LOADING 3.60
- 3. POLE WEIGHT 118 LBS.

SIDE VIEW
SCALE: 1/2" = 1'-0" 1

| | | | |
|------|--------------|-----|-------|
| | | | |
| | | | |
| | | | |
| | | | |
| REV: | DESCRIPTION: | BY: | DATE: |

AMENDMENTS:

| | | | | | |
|--------|---------------------------|----------------------------|---------------|-----------------|----------------|
| TITLE: | FIBERGLASS-FLUTED-TAPERED | SCALE AT A4: 1/2"=1'-0" | DRAWN: JAH | CHECKED: XXX | REVISION: A |
|--------|---------------------------|----------------------------|---------------|-----------------|----------------|

| | | | | |
|--------|------------|--------------------|-------------------|-------------------|
| STYLE: | OAK-HARBOR | PART NO. FF1103 | PROJECT NO. XX | DATE: 05/18/17 |
|--------|------------|--------------------|-------------------|-------------------|



MAIN STREET LIGHTING

1080 INDUSTRIAL PKWY.
 MEDINA, OH 44256
 www.mainstreetlighting.com/