



11 <sup>5</sup>/<sub>8</sub>" DIAMETER, 4 HOLE  
ANCHOR BOLT CIRCLE  
STANDARD. GALVANIZED  
ANCHOR BOLTS AND  
TEMPLATE SUPPLIED.

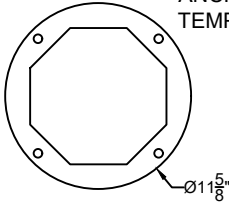

**BOLT CIRCLE** 2  
**SCALE: 1" = 1'-0"**

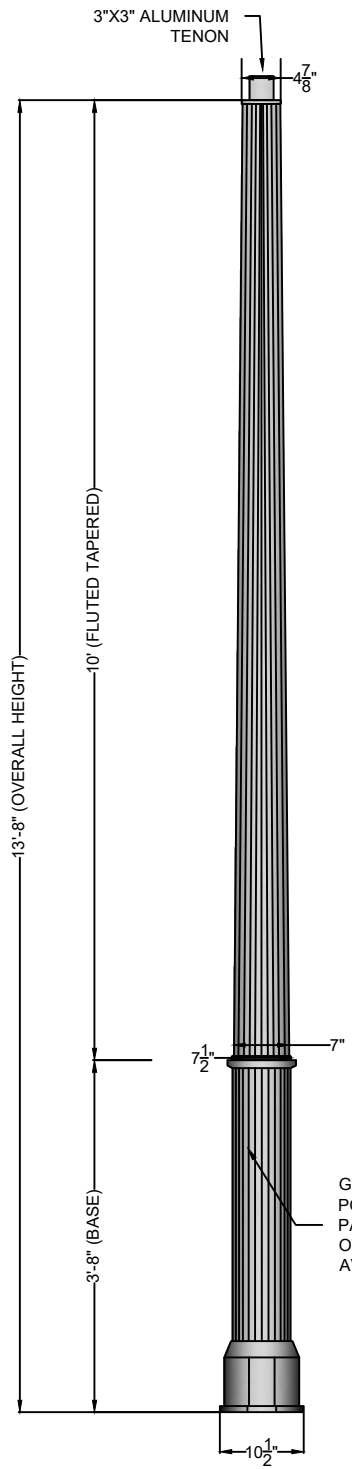

GLOSS BLACK  
POLYURETHANE  
PAINT STANDARD.  
OTHER COLORS  
AVAILABLE.

**SIDE VIEW** 1  
**SCALE: 1/2" = 1'-0"**

**NOTES**

- 1. WIND SPEED 120 MPH
- 2. WIND LOADING 6.10
- 3. POLE WEIGHT 88 LBS.

A	CREATED	JAH	05/18/17
B			
C			
REV:	DESCRIPTION:	BY:	DATE:

**AMENDMENTS:**

TITLE: <b>FIBERGLASS-FLUTED-TAPERED</b>	SCALE AT A4. 1/2"=1'-0"	DRAWN. JAH	CHECKED. XXX	REVISION. A
	PART NO. FF1203	PROJECT NO. XXX	DATE. 05/18/17	

 <b>MAIN STREET LIGHTING</b>	<b>MAIN STREET LIGHTING</b>	1080 INDUSTRIAL PKWY. MEDINA, OH 44256 <a href="http://www.mainstreetlighting.com/">www.mainstreetlighting.com/</a>