
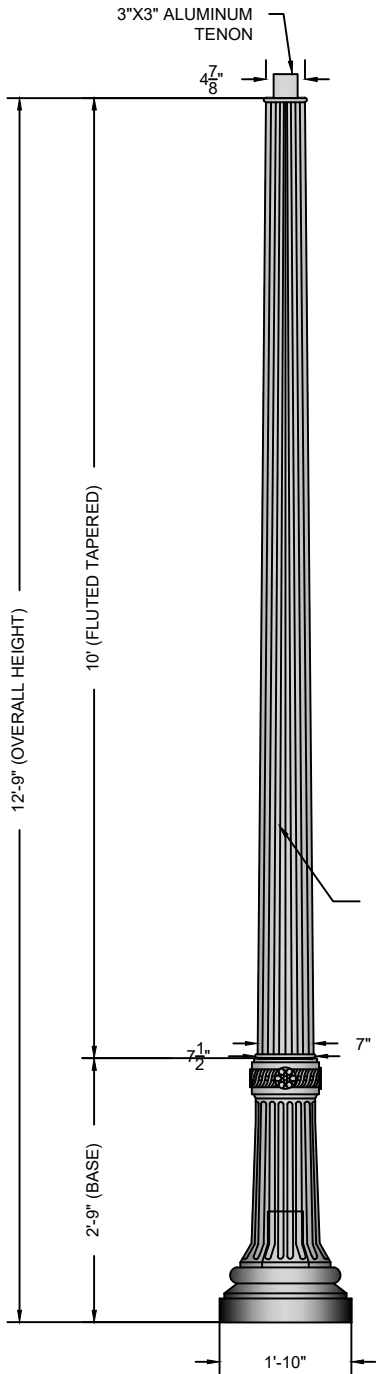


ALUMINUM 6 SLOT UNIVERSAL  
 BASE PLATE. VARIABLE 9 1/2"- 13 1/4"  
 ALUMINUM 6 SLOT UNIVERSAL  
 BOLT CIRCLE. GALVANIZED 5/8" x 18"L  
 ANCHOR BOLTS & TEMPLATE SUPPLIED.

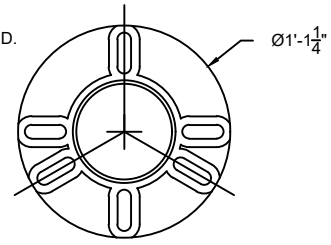

**SIDE VIEW**  
 SCALE: 1/2" = 1'-0" 1

**BOLT CIRCLE**  
 SCALE: 1" = 1'-0" 2

GLOSS BLACK  
 POLYURETHANE  
 PAINT STANDARD.  
 OTHER COLORS  
 AVAILABLE.

NOTES

- |                 |          |
|-----------------|----------|
| 1. WIND SPEED   | 120 MPH  |
| 2. WIND LOADING | 3.59     |
| 3. POLE WEIGHT  | 115 LBS. |

|      |              |     |          |
|------|--------------|-----|----------|
| A    | CREATED      | JAH | 05/18/17 |
| B    |              |     |          |
| C    |              |     |          |
| REV: | DESCRIPTION: | BY: | DATE:    |

AMENDMENTS:

|        |                           |              |            |        |     |          |     |           |   |
|--------|---------------------------|--------------|------------|--------|-----|----------|-----|-----------|---|
| TITLE: | FIBERGLASS-FLUTED-TAPERED | SCALE AT A4: | 1/2"=1'-0" | DRAWN: | JAH | CHECKED: | XXX | REVISION: | A |
|--------|---------------------------|--------------|------------|--------|-----|----------|-----|-----------|---|

|        |            |           |         |              |    |       |          |
|--------|------------|-----------|---------|--------------|----|-------|----------|
| STYLE: | HARRISBURG | PART NO.: | FF-1402 | PROJECT NO.: | XX | DATE: | 05/18/17 |
|--------|------------|-----------|---------|--------------|----|-------|----------|



MAIN STREET LIGHTING

1080 INDUSTRIAL PKWY.  
 MEDINA, OH 44256  
 www.mainstreetlighting.com/