


6 SLOT PLATE 10 - 14"
 BOLT CIRCLE (VARIABLE)
 5/8" BOLTS
 (MSL RECOMMENDS A 13" BOLT CIRCLE)

BOLT CIRCLE 2
 SCALE: 1" = 1'-0"

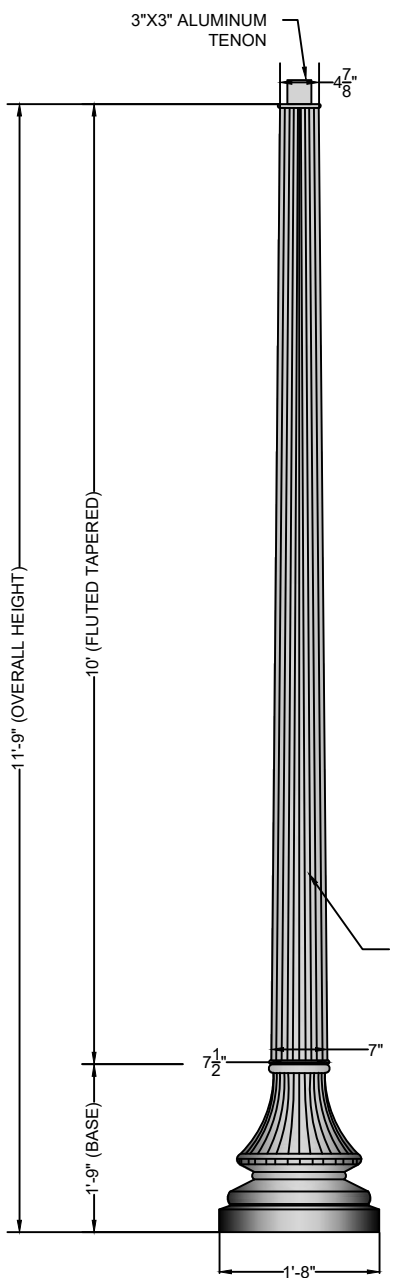

GLOSS BLACK
 POLYURETHANE
 PAINT STANDARD.
 OTHER COLORS
 AVAILABLE.

SIDE VIEW 1
 SCALE: 1/2" = 1'-0"

NOTES

- 1. WIND SPEED 120 MPH
- 2. WIND LOADING 2.93
- 3. POLE WEIGHT 142 LBS.

A	CREATED	JAH	05/18/17
B			
C			
REV:	DESCRIPTION:	BY:	DATE:

AMENDMENTS:

TITLE: FIBERGLASS-FLUTED-TAPERED	SCALE AT A4. 1/2"=1'-0"	DRAWN. JAH	CHECKED. XXX	REVISION. A
	PART NO. FF1803	PROJECT NO. XX	DATE. 05/18/17	

 MAIN STREET LIGHTING LIGHTING	MAIN STREET LIGHTING	1080 INDUSTRIAL PKWY. MEDINA, OH 44256 www.mainstreetlighting.com/
--	-----------------------------	---