


**BOLT CIRCLE**  
SCALE: 1" = 1'-0" 2

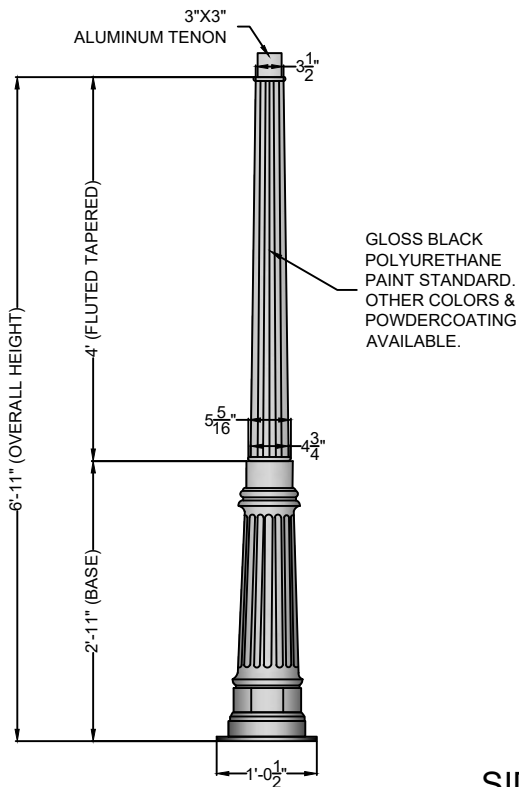

**SIDE VIEW**  
SCALE: 1/2" = 1'-0" 1

**NOTES**

1. WIND SPEED 120 MPH
2. WIND LOADING 3.59
3. POLE WEIGHT 42 LBS.

A	CREATED	JAH	05/18/17
B			
C			
REV:	DESCRIPTION:	BY:	DATE:

**AMENDMENTS:**

TITLE: <b>FIBERGLASS-FLUTED-TAPERED</b>	SCALE AT A4. 1/2"=1'-0"	DRAWN. JAH	CHECKED. XXX	REVISION. A
	SITE: <b>LOUISVILLE</b>	PART NO. FF-201	PROJECT NO. XX	DATE. 05/18/17



**MAIN STREET LIGHTING**

1080 INDUSTRIAL PKWY.  
MEDINA, OH 44256  
www.mainstreetlighting.com/