


3 SLOT PLATE  
11" - 15" BOLT CIRCLE  
(VARIABLE)  
3/8" BOLTS

ACCESS DOOR  
LOCATION

**BOLT CIRCLE**  
**SCALE: 1" = 1'-0"**

2

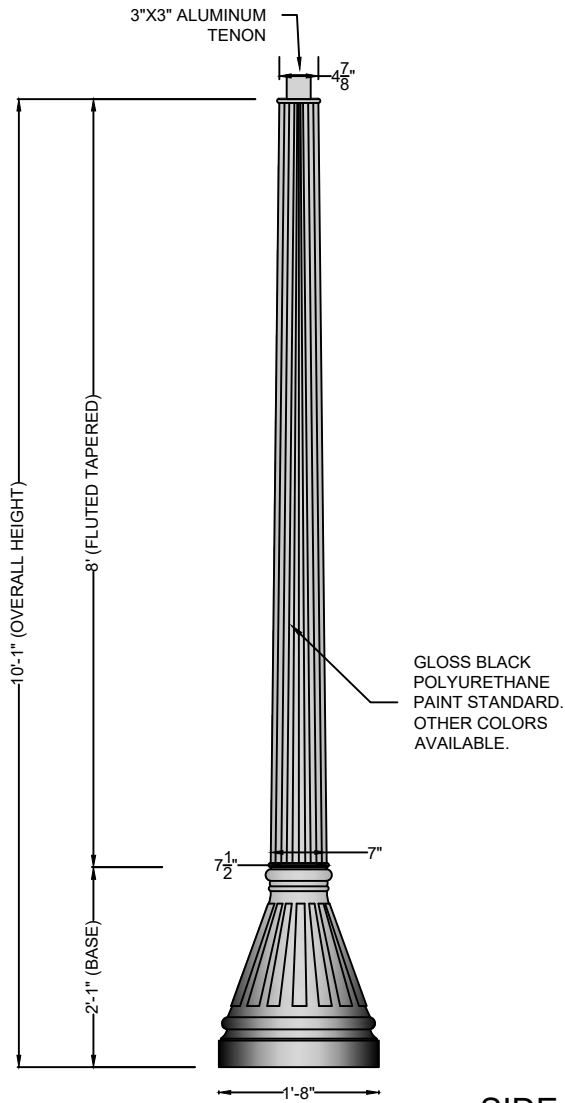

GLOSS BLACK  
POLYURETHANE  
PAINT STANDARD.  
OTHER COLORS  
AVAILABLE.

**SIDE VIEW**  
**SCALE: 1/2" = 1'-0"**

1

**NOTES**

- |                 |          |
|-----------------|----------|
| 1. WIND SPEED   | 120 MPH  |
| 2. WIND LOADING | 7.99     |
| 3. POLE WEIGHT  | 122 LBS. |

A	CREATED	JAH	05/18/17
B			
C			
REV:	DESCRIPTION:	BY:	DATE:

**AMENDMENTS:**

TITLE:	FIBERGLASS-FLUTED-TAPERED	SCALE AT A4.	DRAWN.	CHECKED.	REVISION.
		1/2"=1'-0"	JAH	XXX	A

STLYE:	BUCKINGHAM	PART NO.	PROJECT NO.	DATE.
		FF-901A	XX	05/18/17



**MAIN STREET LIGHTING**

1080 INDUSTRIAL PKWY.  
MEDINA, OH 44256  
www.mainstreetlighting.com/