


3 SLOT PLATE
11" - 15" BOLT CIRCLE
(VARIABLE)
 $\frac{5}{8}$ " BOLTS

ACCESS DOOR
LOCATION

BOLT CIRCLE

SCALE: 1" = 1'-0"

2

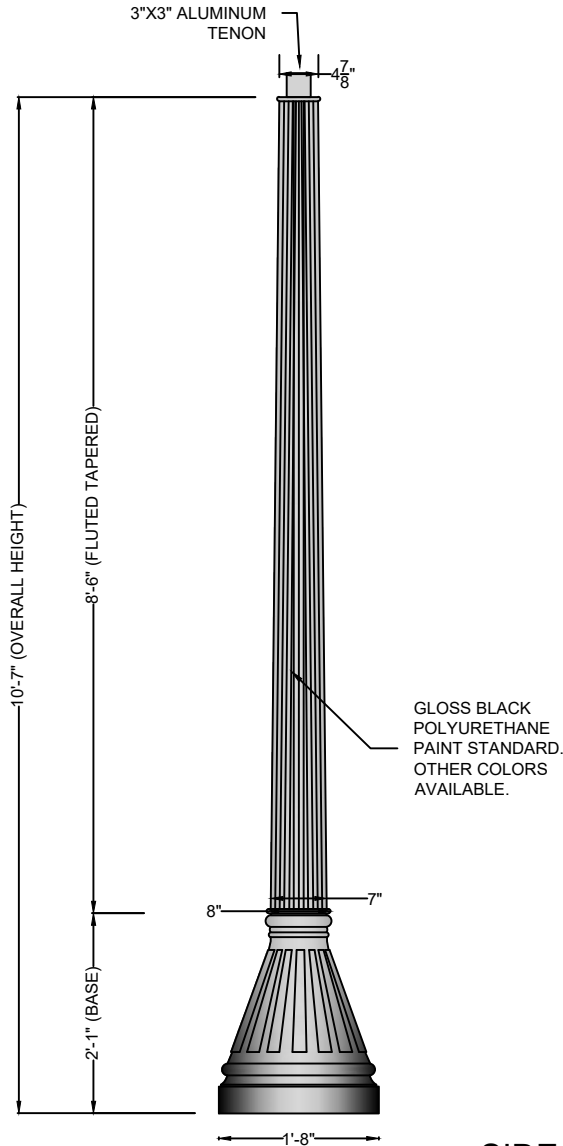

GLOSS BLACK
POLYURETHANE
PAINT STANDARD.
OTHER COLORS
AVAILABLE.

SIDE VIEW

SCALE: 1/2" = 1'-0"

1

NOTES

- 1. WIND SPEED 120 MPH
- 2. WIND LOADING 7.49
- 3. POLE WEIGHT 127 LBS.

A	CREATED	JAH	05/18/17
B			
C			
REV:	DESCRIPTION:	BY:	DATE:

AMENDMENTS:

TITLE:	FIBERGLASS-FLUTED-TAPERED	SCALE AT A4. 1/2"=1'-0"	DRAWN. JAH	CHECKED. XXX	REVISION. A
--------	---------------------------	----------------------------	---------------	-----------------	----------------

STYLE:	BUCKINGHAM	PART NO. FF-901B	PROJECT NO. XX	DATE. 05/18/17
--------	------------	---------------------	-------------------	-------------------



MAIN STREET LIGHTING

1080 INDUSTRIAL PKWY.
MEDINA, OH 44256
www.mainstreetlighting.com/